

73-93-2925

5675 SUGARGROVE RD

JOHN R. MARSHALL  
REGISTERED SURVEYOR  
530 LONGVIEW AVENUE  
ZANESVILLE, OHIO

Situated in the State of Ohio, County of Muskingum and Township of Wayne.

Being a part of section 29, quarter township 3, township 13, range 12,  
bounded and described as follows:

Commencing at the southeast corner of said section 29; thence west along the section line a distance of 1509.42 feet to a point in Cutler lake road; thence north 19 degrees 00 minutes west along said road a distance of 801.24 feet to a point in Sugargrove road; thence north 80 degrees 15 minutes east along said road a distance of 272.58 feet to a point; thence north 74 degrees 40 minutes 21 seconds east along said road a distance of 80.00 feet to a point at the true place of beginning for the parcel herein intended to be described; thence north 74 degrees 40 minutes 21 seconds east along said road a distance of 89.40 feet to a point; thence north 71 degrees 41 minutes 14 seconds east along said road a distance of 146.45 feet to a point; thence north 17 degrees 03 minutes 22 seconds west along the westerly line of lands now or formerly owned by B. Ramsey and recorded in deed book 716, page 14 of the deed records of said county a distance of 253.13 feet to an iron pin and passing through an iron pin at 12.60 feet; thence south 73 degrees 24 minutes 21 seconds west along said Ramsey line a distance of 228.07 feet to an iron pin; thence south 15 degrees 19 minutes 39 seconds east along the easterly line of lands now or formerly owned by J. Paytt and recorded in deed book 693, page 348 of the deed records of said county a distance of 255.60 feet to the true place of beginning and passing through an iron pin at 235.60 feet, containing One and Thirty Six (1.36) hundredths acres more or less.

This description was written June 24, 1987 by John R. Marshall registered surveyor No. 5307

Subject to the easements of all legal highways.

DESCRIPTION APPROVED  
FOR AUDITOR'S TRANSFER


BY

*J. J. Nank*  
6-25-87

OFFICE COPY  
NOT RECORDABLE

73-93-29-25

JOHN E. MARSHALL  
REG. SURVEYOR  
530 LONGVIEW AVE.  
ZANESVILLE, OHIO

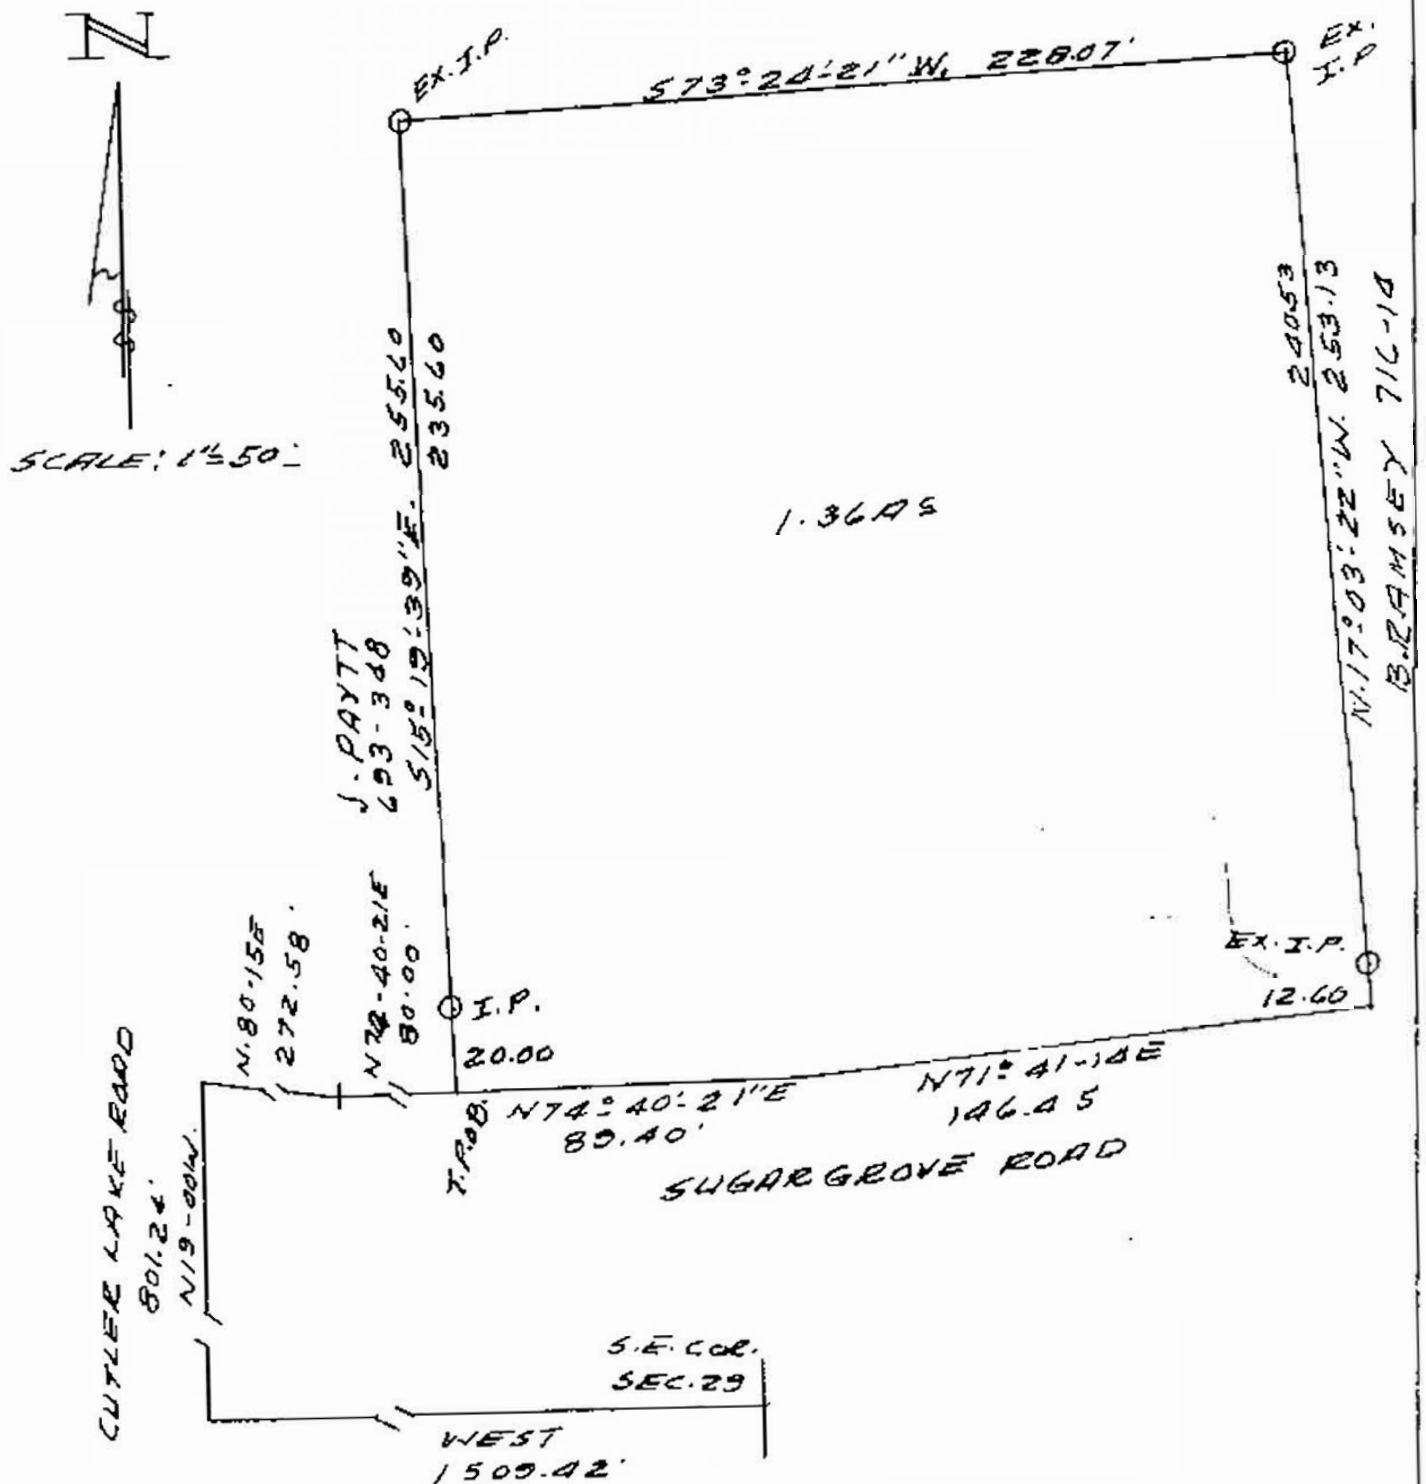

PLAT SHOWING  
MARGARET A. KING  
671-220

BEING A PART OF SECTION 23,  
QUARTER TOWNSHIP 3, TOWNSHIP  
13, RANGE 12, WAYNE TOWNSHIP,  
MUSKINGUM COUNTY, OHIO.

DESCRIPTION APPROVED  
FOR AUDITOR'S TRANSFER

BY J. E. Marshall  
6-25-87

DATE: JUNE 24, 1987

OFFICE COPY  
NOT RECORDED

REG. SURVEYOR 5307