
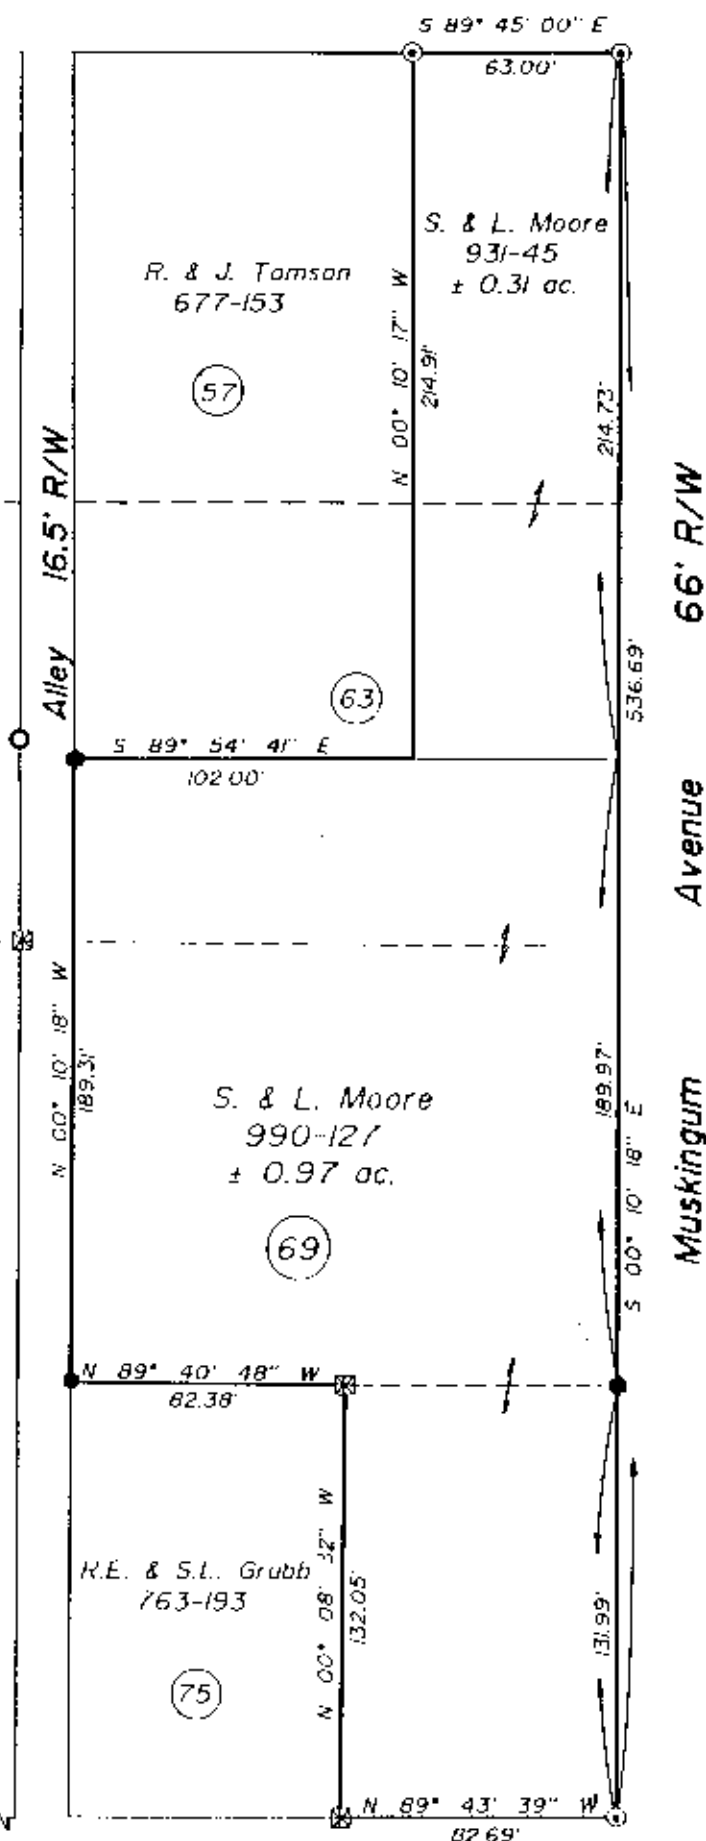


Jefferson Street 66' R/W

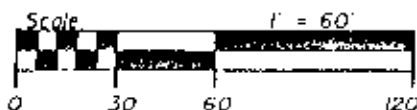

LEGEND

- ⊕ Iron Pin Set, 5/8" rebar
- Iron Pin Found
- Iron Pipe Found
- 1/2" Square Pin Found
- PK Set
- ⊗ Axle Found

REFERENCES

DR A, Pg. 7 Town of Putnam
DR 931-45
DR 990-127
DR 677-153
DR 763-193
Tax Map 81-02

BASIS OF BEARINGS

Bearings based on the north line of House Lot 57 as the same is described in Deed Record 931-45.

ALL OF PARCEL NO.

80-81-02-05-25-000 (± 0.31) (DR 931-45)
80-81-02-05-15-000
80-81-02-05-16-000
80-81-02-05-17-000
80-81-02-05-18-000
80-81-02-05-19-000
80-81-02-05-20-000
80-81-02-05-21-000
80-81-02-05-22-000
80-81-02-05-23-000

Madison Street 66' R/W

SITUATED IN AND BEING A PART OF

House Lots 57, 63 and 75, and being all of House Lot 69 of the Town of Putnam, City of Zanesville, Muskingum County, Ohio.


DESCRIPTION APPROVED
FOR AUDITOR'S TRANSFER

BY J. L. Nambh
5/24/89

OFFICE COPY
NOT RECORDABLE

Timothy H. Linn
Reg. Surveyor No. 7113

5/22/89
Date

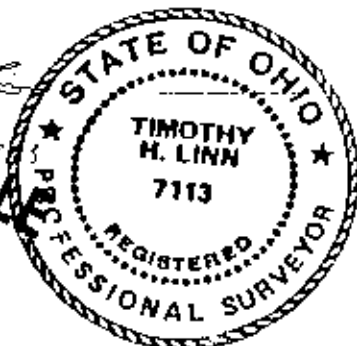

Linn Engineering, Inc.
Civil Engineering Consultants
P.O. Box 2671 Zanesville, Ohio 43702-2671

614-452-7434