


81-04-01-13-000 A

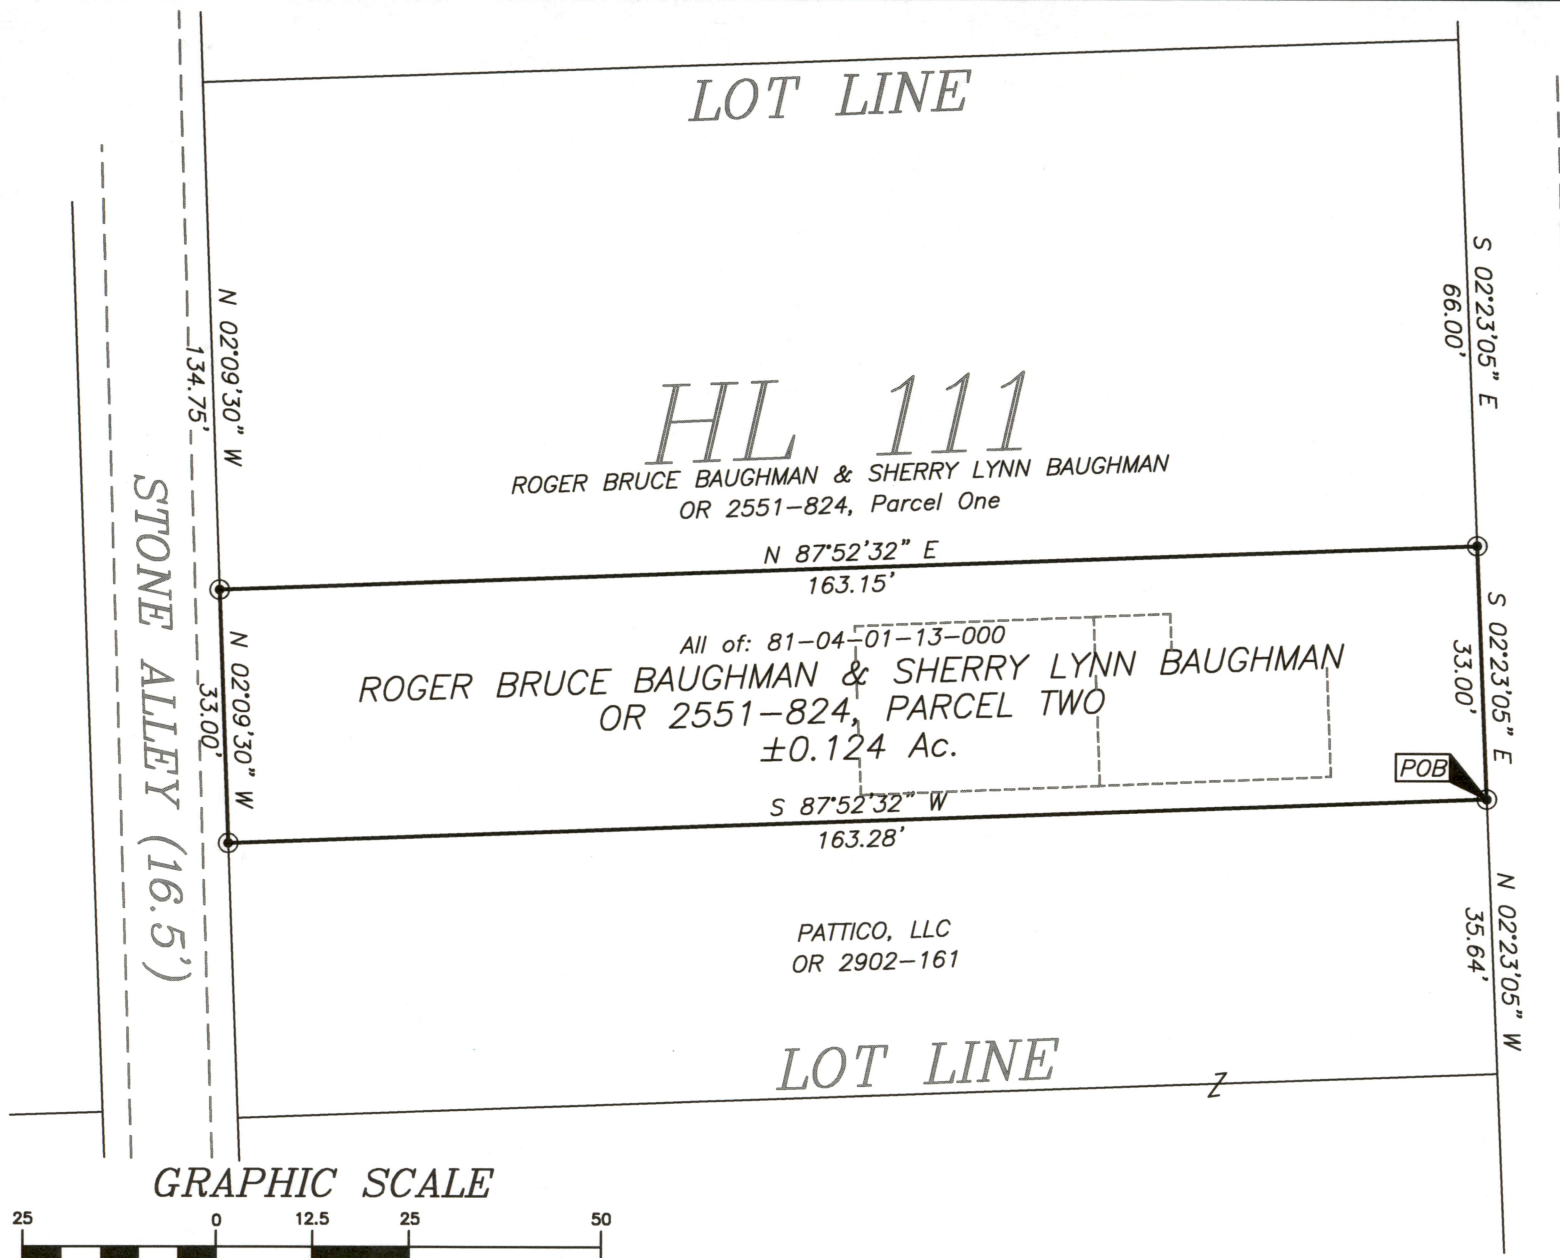

SITUATED IN
The State of Ohio, County of Muskingum
City of Zanesville and being part of House
Lot 111, Plat of Putnam, fka The Town of Springfield,
PB A-0, Page 2.

BASIS OF BEARING
Bearings/Distances are based on State Plane Grid
Coordinates, NAD83, Ohio South, per GPS Observation.

REFERENCES
* As Noted on Plat
www.muskingumcountyauditor.org
www.mceo.org
<http://recorder.muskingumcounty.org>
Previous Survey by Harkness Job#1813


- LEGEND
- Iron Pin Found
 - Pipe Found w/cap
 - × T-post Found
 - ⌵ Property Hook
 - Iron Pin Set
 - Ex. Fence
 - ⊗ Axle Found



**OFFICE COPY
NOT RECORDABLE**

Brian Kelly McPeck
Reg. Surveyor No. 8517

Date 12/21/20

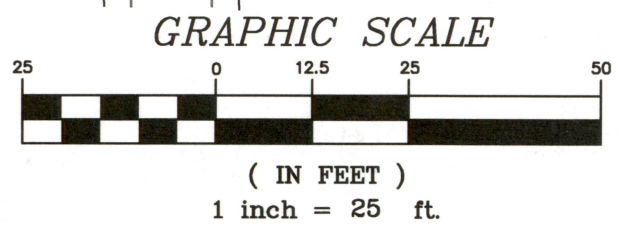

**DESCRIPTION
APPROVED**
By: *[Signature]*

**MCPEEK
LAND
SURVEYING** LLC

www.mcpeeklandsurveying.com
email: brian@mcpeeklandsurveying.com
340 Robin Hood Ln., * Zanesville, Oh 43701 * 740.704.6073