

Being a part of the sixth ward of the City of Zanesville,  
Muskingum County, Ohio and being further described as follows:

Commencing at the Northeast Corner of Lot number seven of  
Fair Oaks Addition to the City of Zanesville, as recorded in  
Plat Book two, page 34 and 35 of the Plat Records of Muskingum  
County; thence North 88 degrees 50 minutes 37 seconds East  
36.00 feet to a point; thence North 01 degree 19 minutes 38  
seconds West 202.75 feet along the East Line of a sixteen foot  
alley to a point marked by an iron pin, said point being the  
place of beginning of this tract; thence continuing North  
01 degree 19 minutes 38 seconds West 28.00 feet along the said  
East Line of a sixteen foot alley to a point marked by an iron  
pin; thence North 88 degrees 50 minutes 37 seconds East 210.00  
feet to a point marked by an iron pin on the West Line of  
Muskingum Avenue; thence South 01 degree 19 minutes 38 seconds  
East 28.00 feet along the said West Line of Muskingum Avenue to  
a point marked by an iron pin; thence South 88 degrees 50 min-  
utes 37 seconds West 210.00 feet to the place of beginning.

Containing 0.135 more or less acres..

I hereby certify the above description to be correct  
as prepared by me, this 8th day of November 1979.

**OFFICE COPY  
NOT RECORDABLE**

W. J. Beedenbach  
REG. SURVEYOR #5718

657-10-79


DESCRIPTION APPROVED  
for Auditor's transfer

By W. J. Beedenbach 11-8-79

81-07-01-33 ~~81-07-01-33~~?

1007 MUSKINGUM AVE

Being a part of the sixth ward of the City of  
Zanesville, Muskingum County, Ohio.

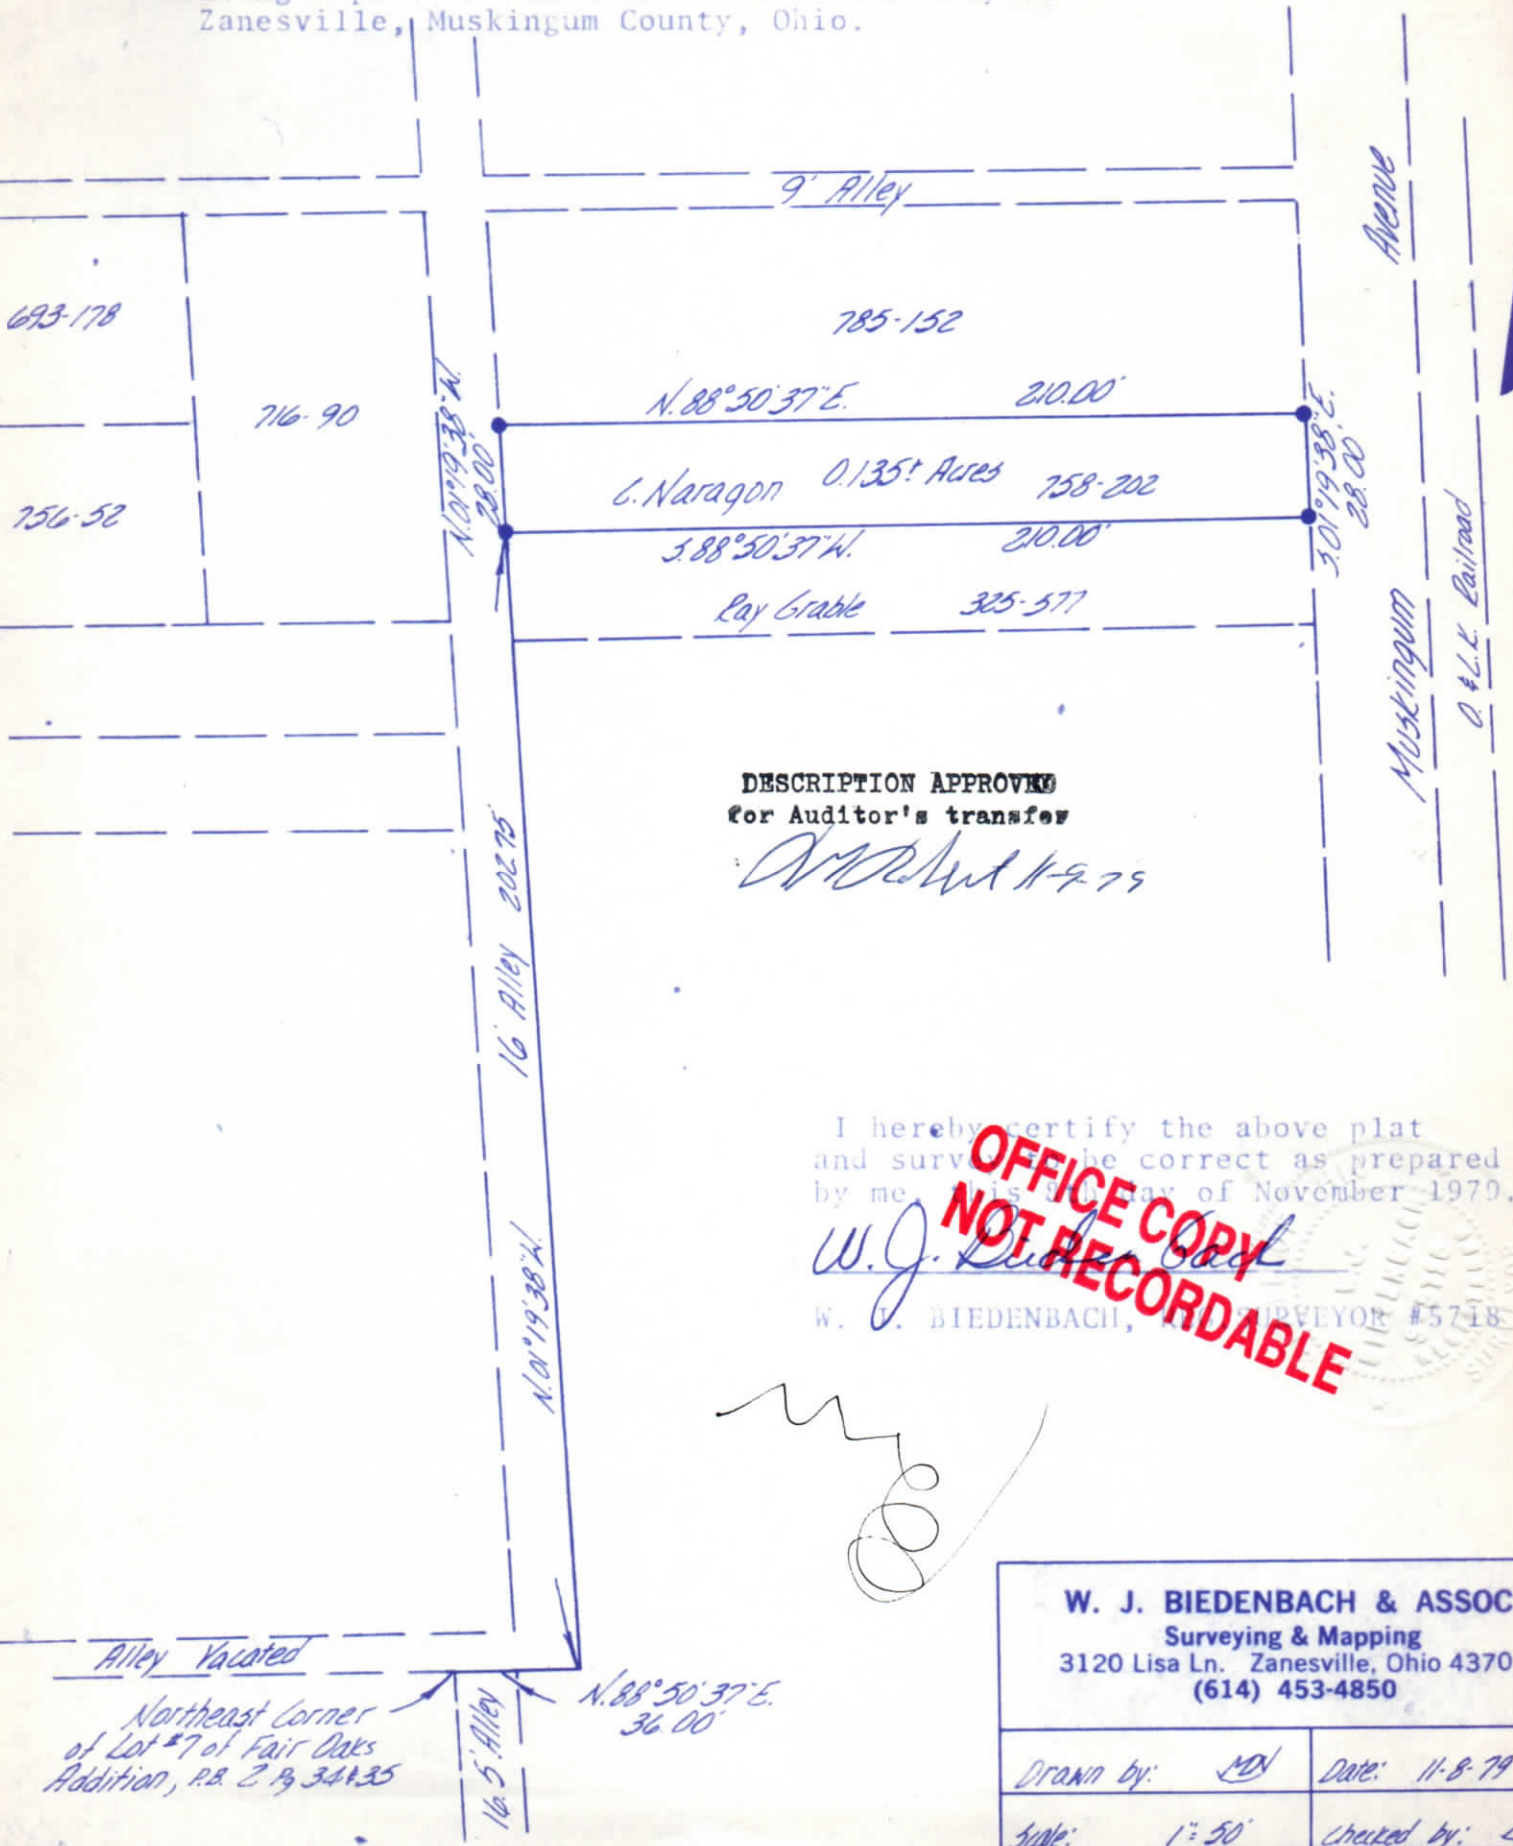

W. J. BIEDENBACH & ASSOC.  
Surveying & Mapping  
3120 Lisa Ln. Zanesville, Ohio 43701  
(614) 453-4850

Drawn by: MDN Date: 11-8-79

Scale: 1" = 50' Checked by: MDN