

SURVEY PLAT FOR MELANIE SKINNER

SITUATED IN THE CITY OF ZANESVILLE, MUSKINGUM COUNTY, OHIO, BEING LOT 42
OF FAIR OAKS ADDITION RECORDED IN THE MUSKINGUM COUNTY PLAT RECORDS.

NORTH IS BASED UPON
AN ASSUMED MERIDIAN
SCALE 1" = 30'




APPROVED FOR CLOSURE EXEMPT FROM
PLANNING COMMISSION

AUDITORS PARCEL
81-08-02-01-000

P.O.B.
N.W. COR. LOT 42
FAIR OAKS ADD.
(P.B. 2, PG. 35)

LINCOLN STREET
(40.00')

P.O.B.
N.E. COR. LOT 42
FAIR OAKS ADD.
(P.B. 2, PG. 35)

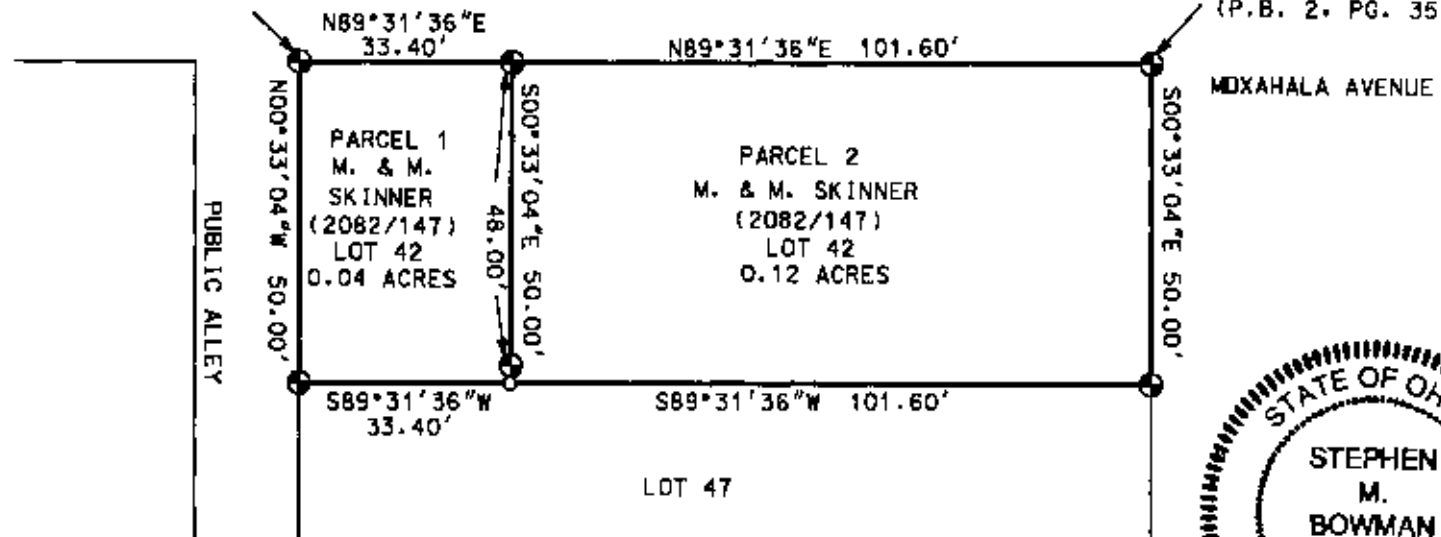

LEGEND

- IRON PIN FOUND
- ⊕ ¾" X 30" REBAR SET
W/ I.D. CAP
- POINT

I CERTIFY THIS DRAWING WAS PREPARED
FROM AN ACTUAL FIELD SURVEY I CONDUCTED

OFFICE COPY
NOT RECORDABLE

BOWMAN SURVEYING

38 N. 4TH STR., RM 103
ZANESVILLE, OHIO 43701
PHONE/FAX 740-454-0496

JOB: M-07137

DATE: 06/25/07