



81-16-01-15-000 A

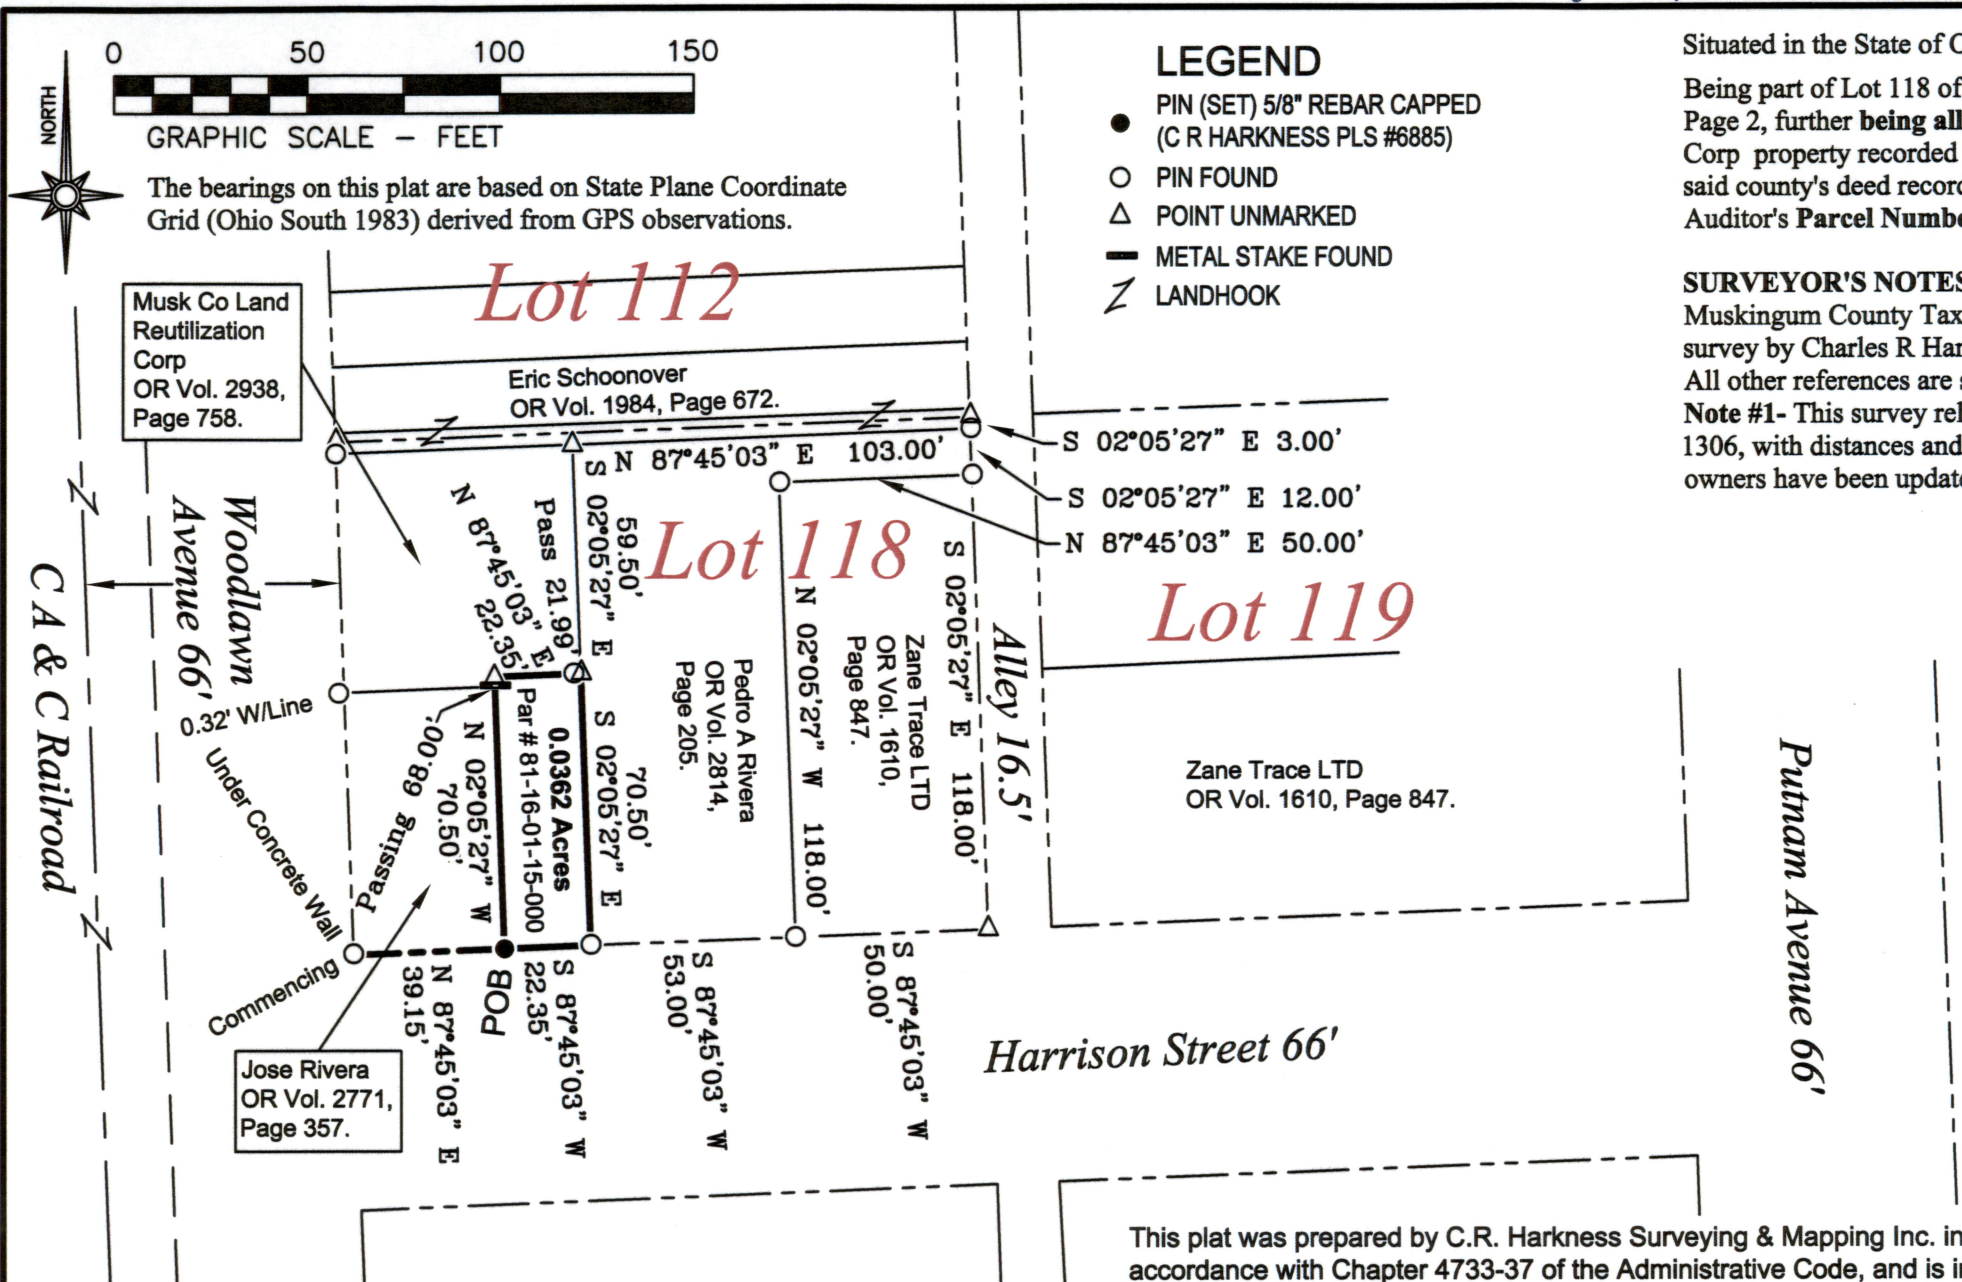

Situated in the State of Ohio, County of Muskingum, City of Zanesville:
Being part of Lot 118 of the Plat of Putnam recorded in Plat Book "A-O",
Page 2, further **being all of** the Muskingum County Land Reutilization
Corp property recorded in **Official Record Volume 2938, Page 761** of
said county's deed records, further **being all of** Muskingum County
Auditor's **Parcel Number 81-16-01-15-000**:

SURVEYOR'S NOTES AND REFERENCES:
Muskingum County Tax Maps and Orthophotos of the area. Previous
survey by Charles R Harkness PLS #6885 (Job #1306 date 9/16/2003).
All other references are shown or listed.
Note #1- This survey relies on monuments relocated for previous Job
1306, with distances and geometric shapes held. Bearings and property
owners have been updated.

DESCRIPTION
APPROVED
By: *Charles R. Harkness*

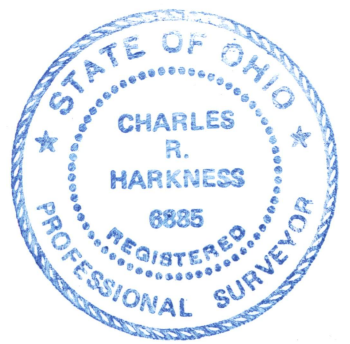

This plat was prepared by C.R. Harkness Surveying & Mapping Inc. in
accordance with Chapter 4733-37 of the Administrative Code, and is intended
to be used for the legal transfer of the parcel surveyed and does not show any
apparent easements nor easements of record, unless otherwise indicated.

**OFFICE COPY
NOT RECORDABLE**
Charles R. Harkness
Charles R. Harkness PLS #6885

SURVEY FOR: Muskingum County Land Reutilation Corp		HARKNESS SURVEYING & MAPPING, INC. 8205 OLD TOWN ROAD ROSEVILLE, OHIO 43777 PHONE/FAX (740) 849-0122		
SURVEYED: 1/29/21	DRAWN: 1/29/21	Job Number Job#2677	Drawing/Sheet Plat #01	