



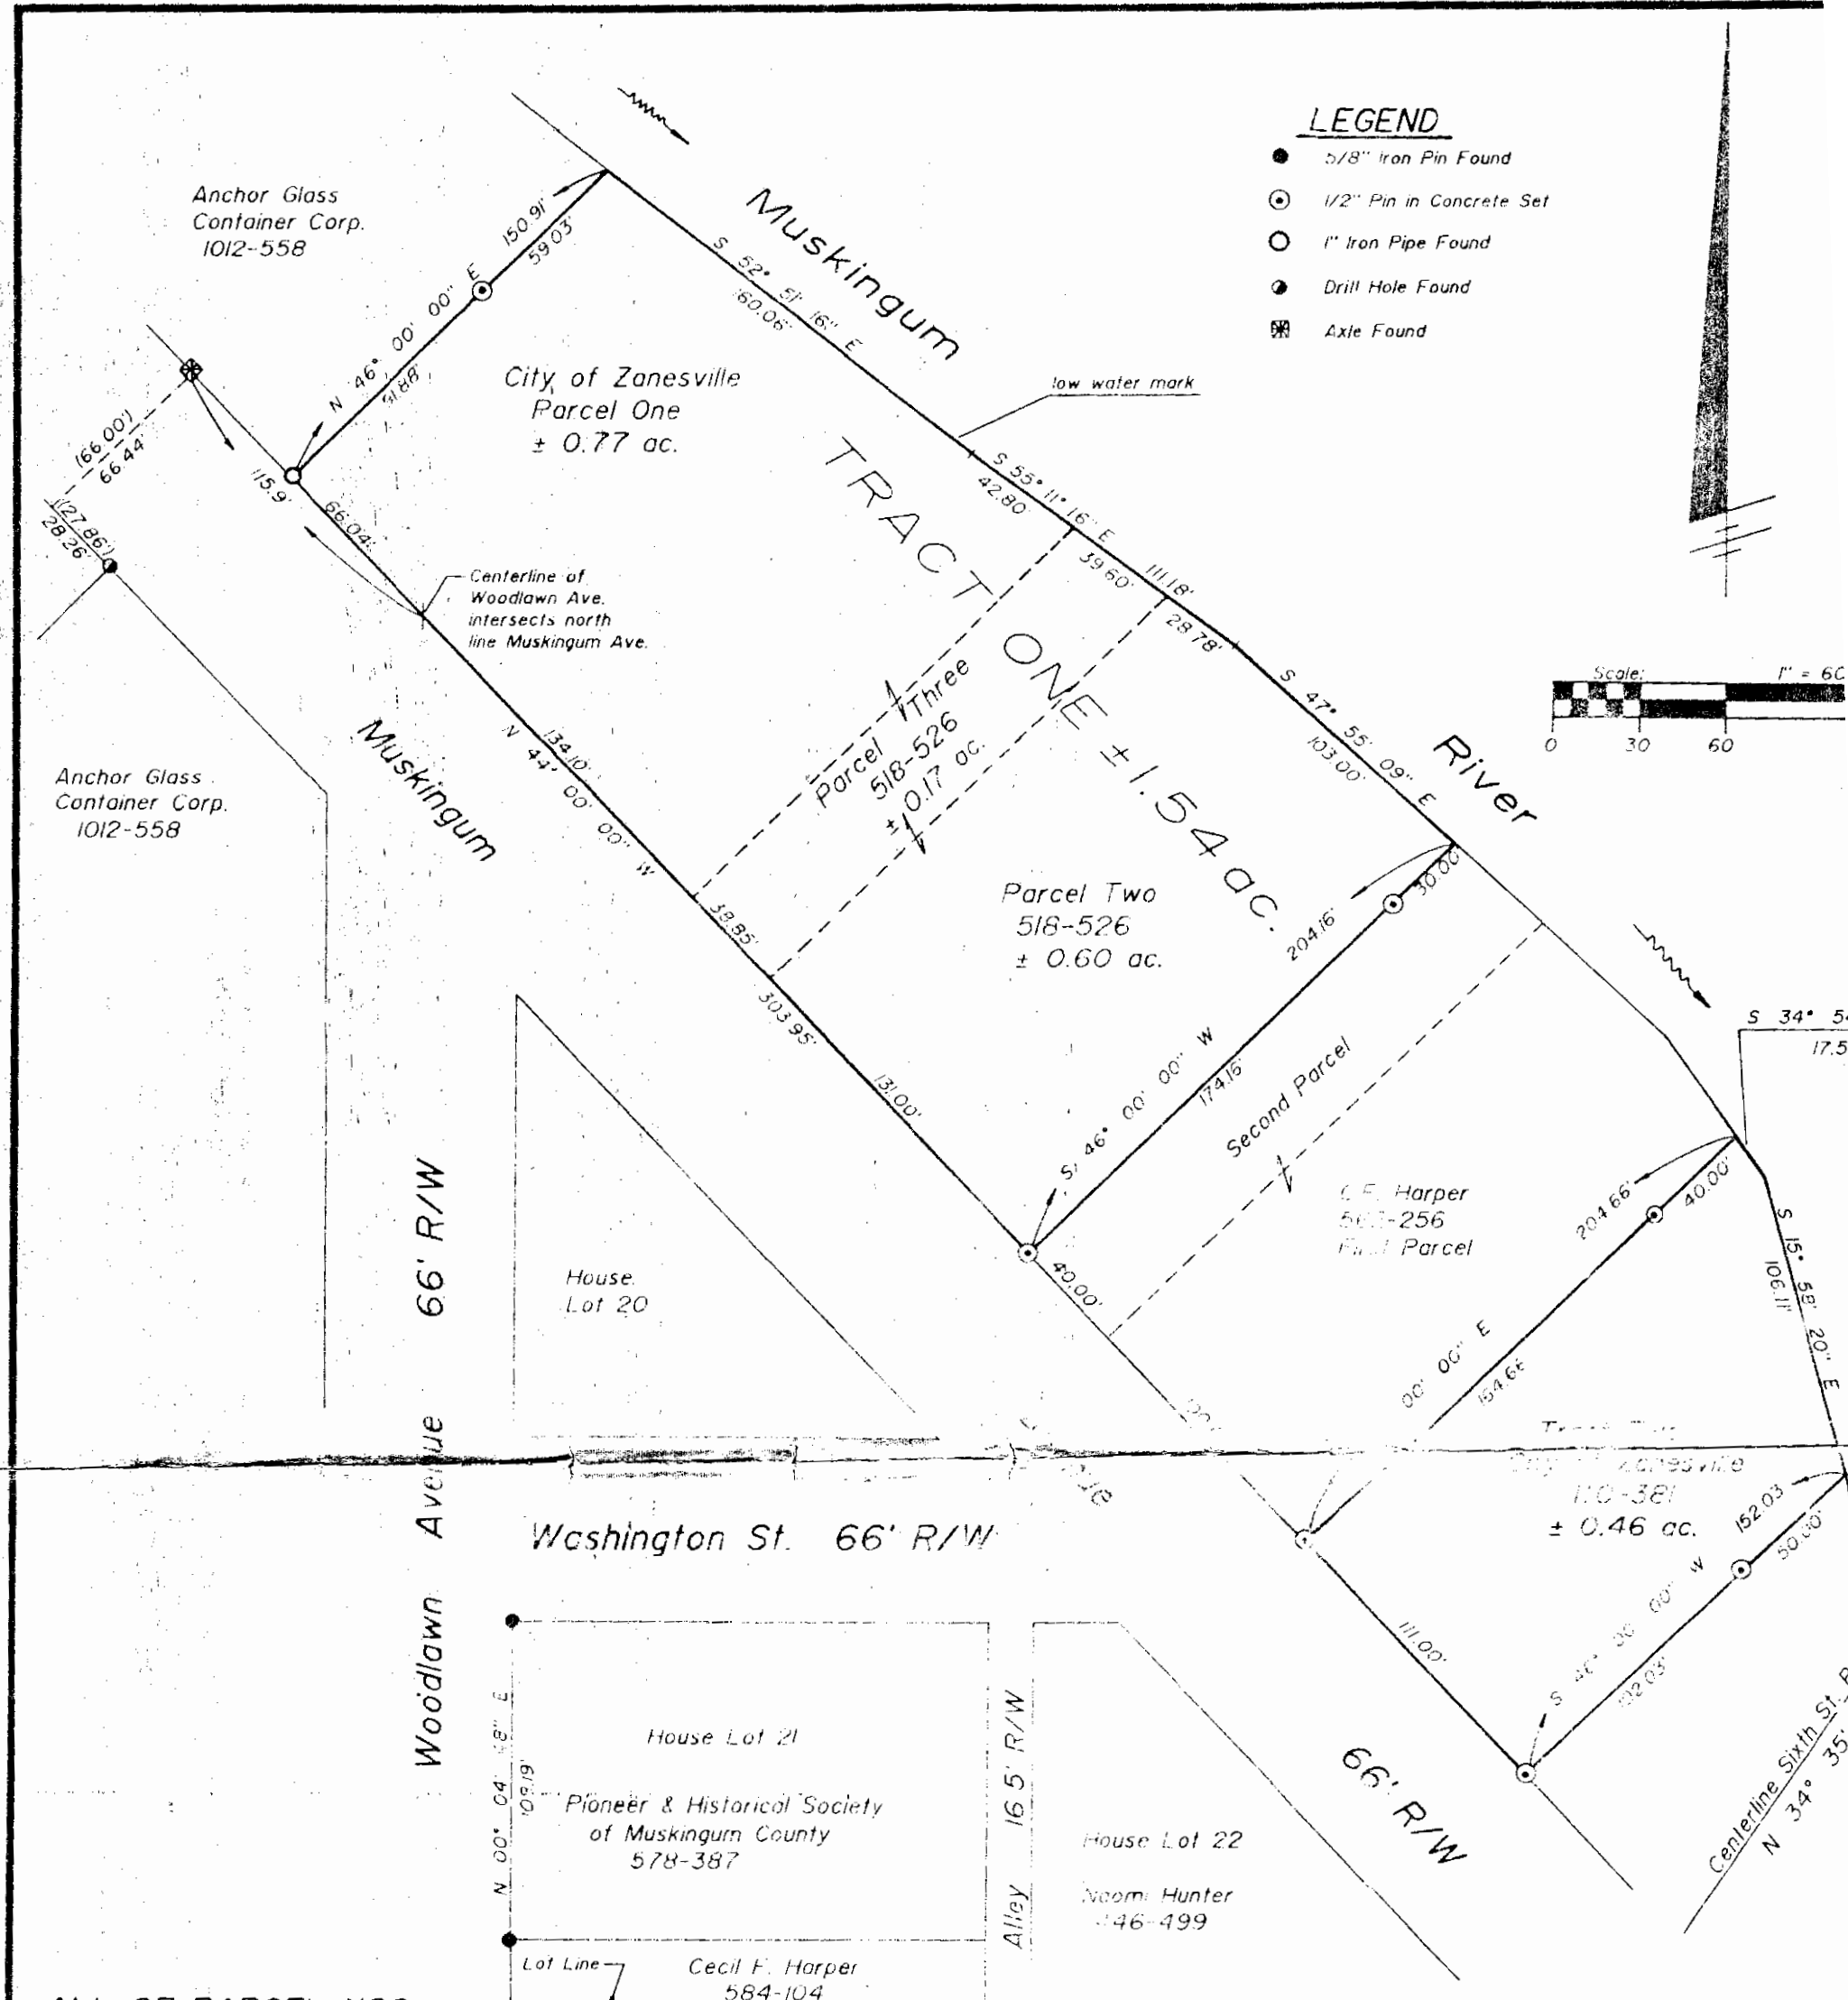

LEGEND

- 5/8" Iron Pin Found
- ⊙ 1/2" Pin in Concrete Set
- 1" Iron Pipe Found
- Drill Hole Found
- ⊗ Axle Found

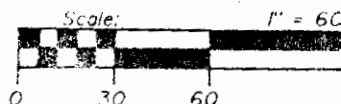

ALL OF PARCEL NOS.

Deed Record 518-526 Parcel One: 80-81-20-01-05-000 (± 0.77 ac.)
Parcel Two: 80-81-20-01-07-000 (± 0.60 ac.)
Parcel Three: 80-81-20-01-06-000 (± 0.17 ac.)

Deed Record 110-381: 80-81-20-01-01-000 (± 0.46 ac.)

REFERENCES

DR 518-526
DR 562-256
DR 1012-558
DR 110-381
DR 578-387
PB. A-0, Pg.1
Tax Map 81-20

SITUATED IN AND BEING A PART OF

The First Ward of the City of Zanesville, Muskingum County, Ohio.

BASIS OF BEARINGS

Bearings based on the north line of Muskingum Avenue bearing
N 44° 00' 00" W as described in DR 1012-558.

DESCRIPTION APPROVED

