


SITUATED IN:

State of Ohio, County of Muskingum, City of Zanesville, Being a part of Outlot H of the Town of Putnam formerly Springfield PB A-0 Page 57, Fractional Section 1, Township 16, Range 14, Congress Lands East of the Scioto River

BASIS OF BEARINGS

Bearings are based on the Ohio State Plane Coordinate System, NAD 83(2011), South Zone, Grid North, as per GPS observations

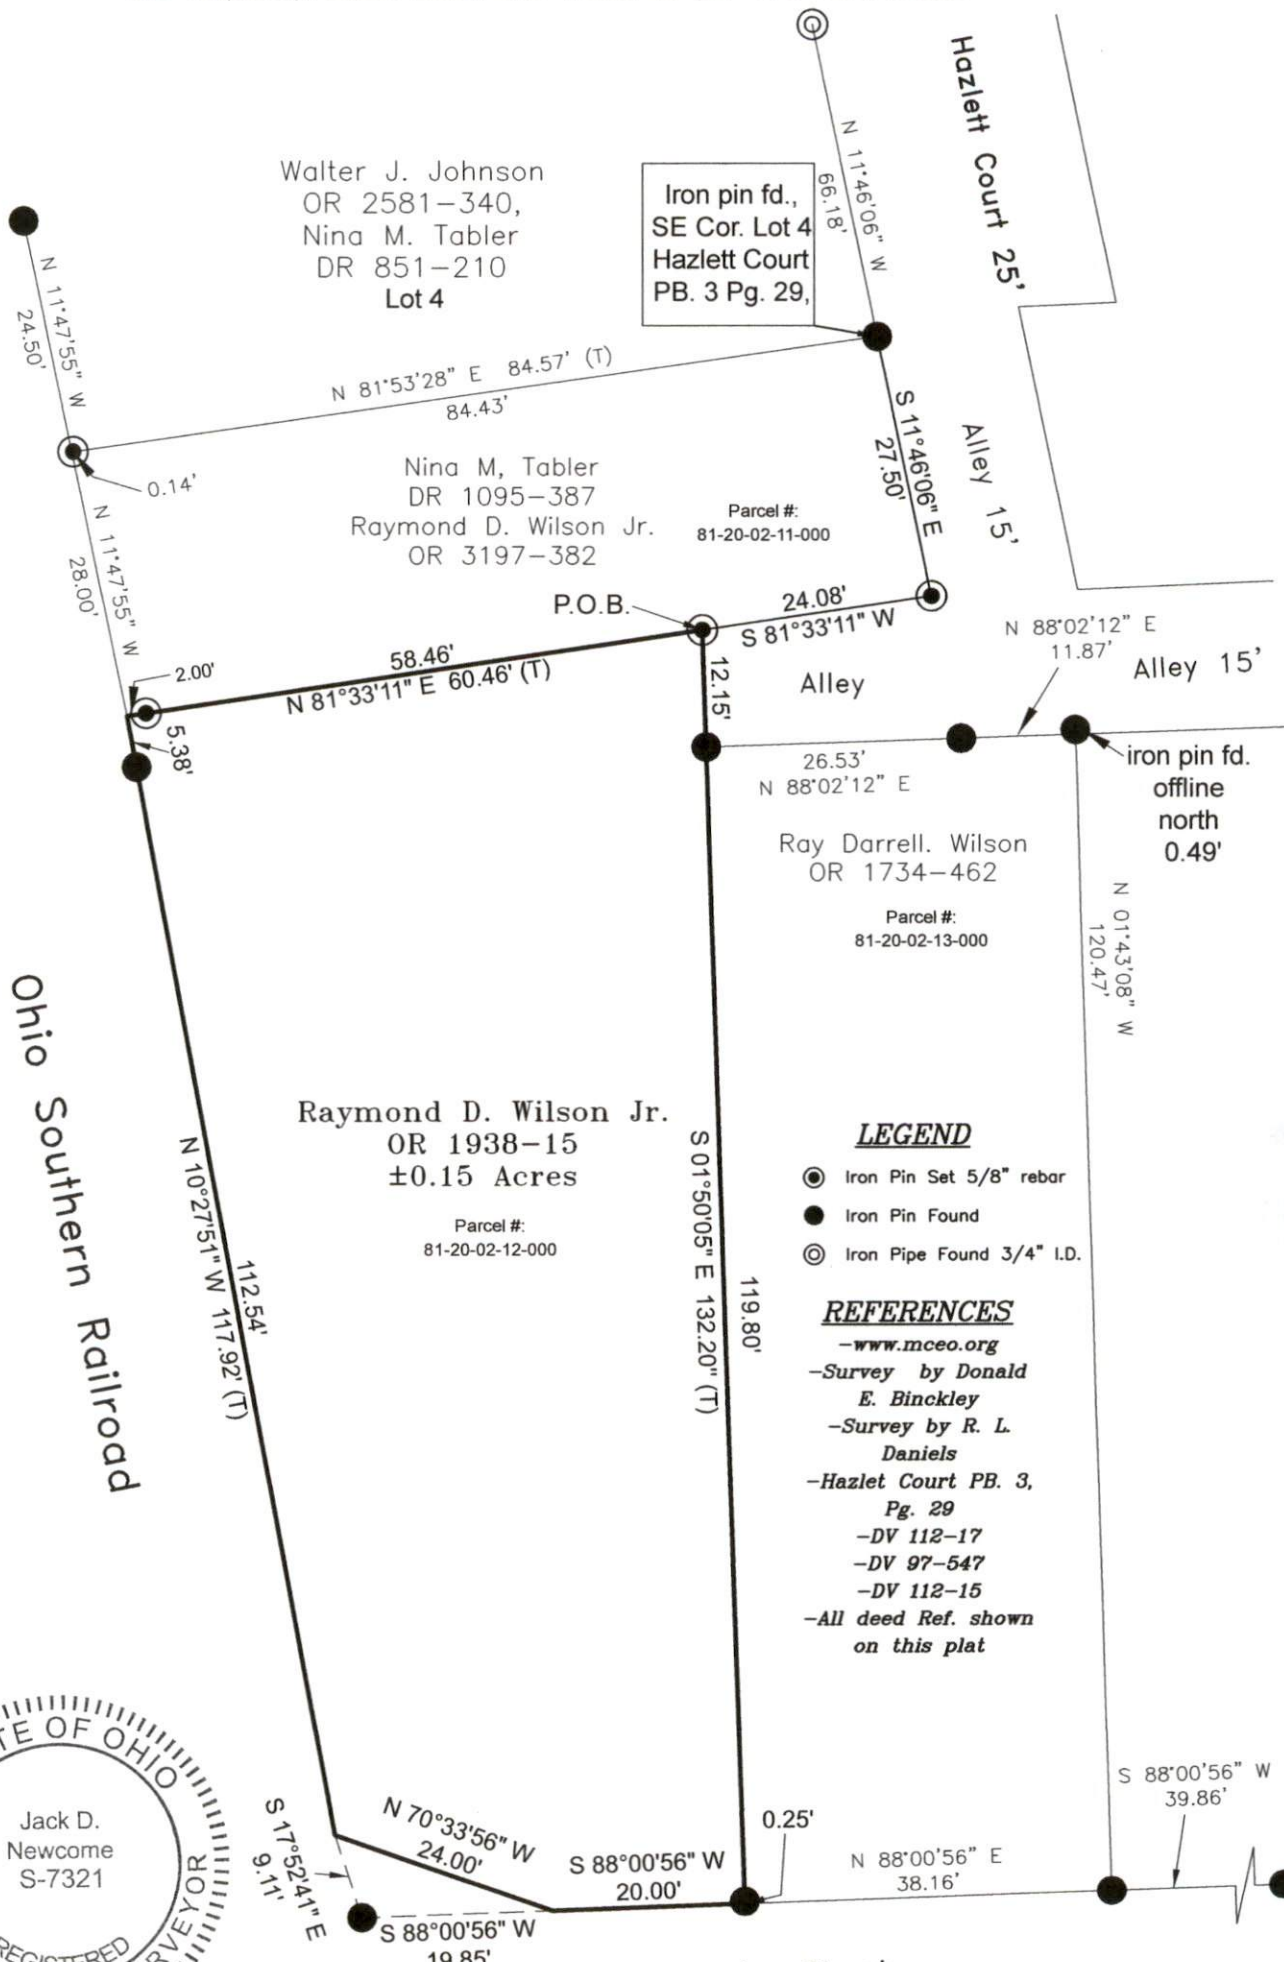

Walter J. Johnson
OR 2581-340,
Nina M. Tabler
DR 851-210
Lot 4

Iron pin fd.,
SE Cor. Lot 4
Hazlett Court
PB. 3 Pg. 29,

Nina M. Tabler
DR 1095-387
Raymond D. Wilson Jr.
OR 3197-382

Parcel #:
81-20-02-11-000

P.O.B.

24.08'
S 81°33'11" W

N 88°02'12" E
11.87'

Alley

Alley 15'

Ray Darrell Wilson
OR 1734-462

Parcel #:
81-20-02-13-000

iron pin fd.
offline
north
0.49'

N 01°43'08" W
120.47'

Raymond D. Wilson Jr.
OR 1938-15
±0.15 Acres

Parcel #:
81-20-02-12-000

LEGEND

- Iron Pin Set 5/8" rebar
- Iron Pin Found
- Iron Pipe Found 3/4" I.D.

REFERENCES

- www.mceo.org
- Survey by Donald E. Binckley
- Survey by R. L. Daniels
- Hazlett Court PB. 3, Pg. 29
- DV 112-17
- DV 97-547
- DV 112-15
- All deed Ref. shown on this plat



DESCRIPTION

APPROVED


By: *[Signature]* 5/31/2024

OFFICE COPY

NOT RECORDABLE

Reg. Surveyor No. 7321

Washington Street

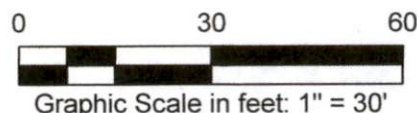

Newcome Surveying Company
6515 Ballard Road
Nashport, Ohio 43830
740-452-5796