


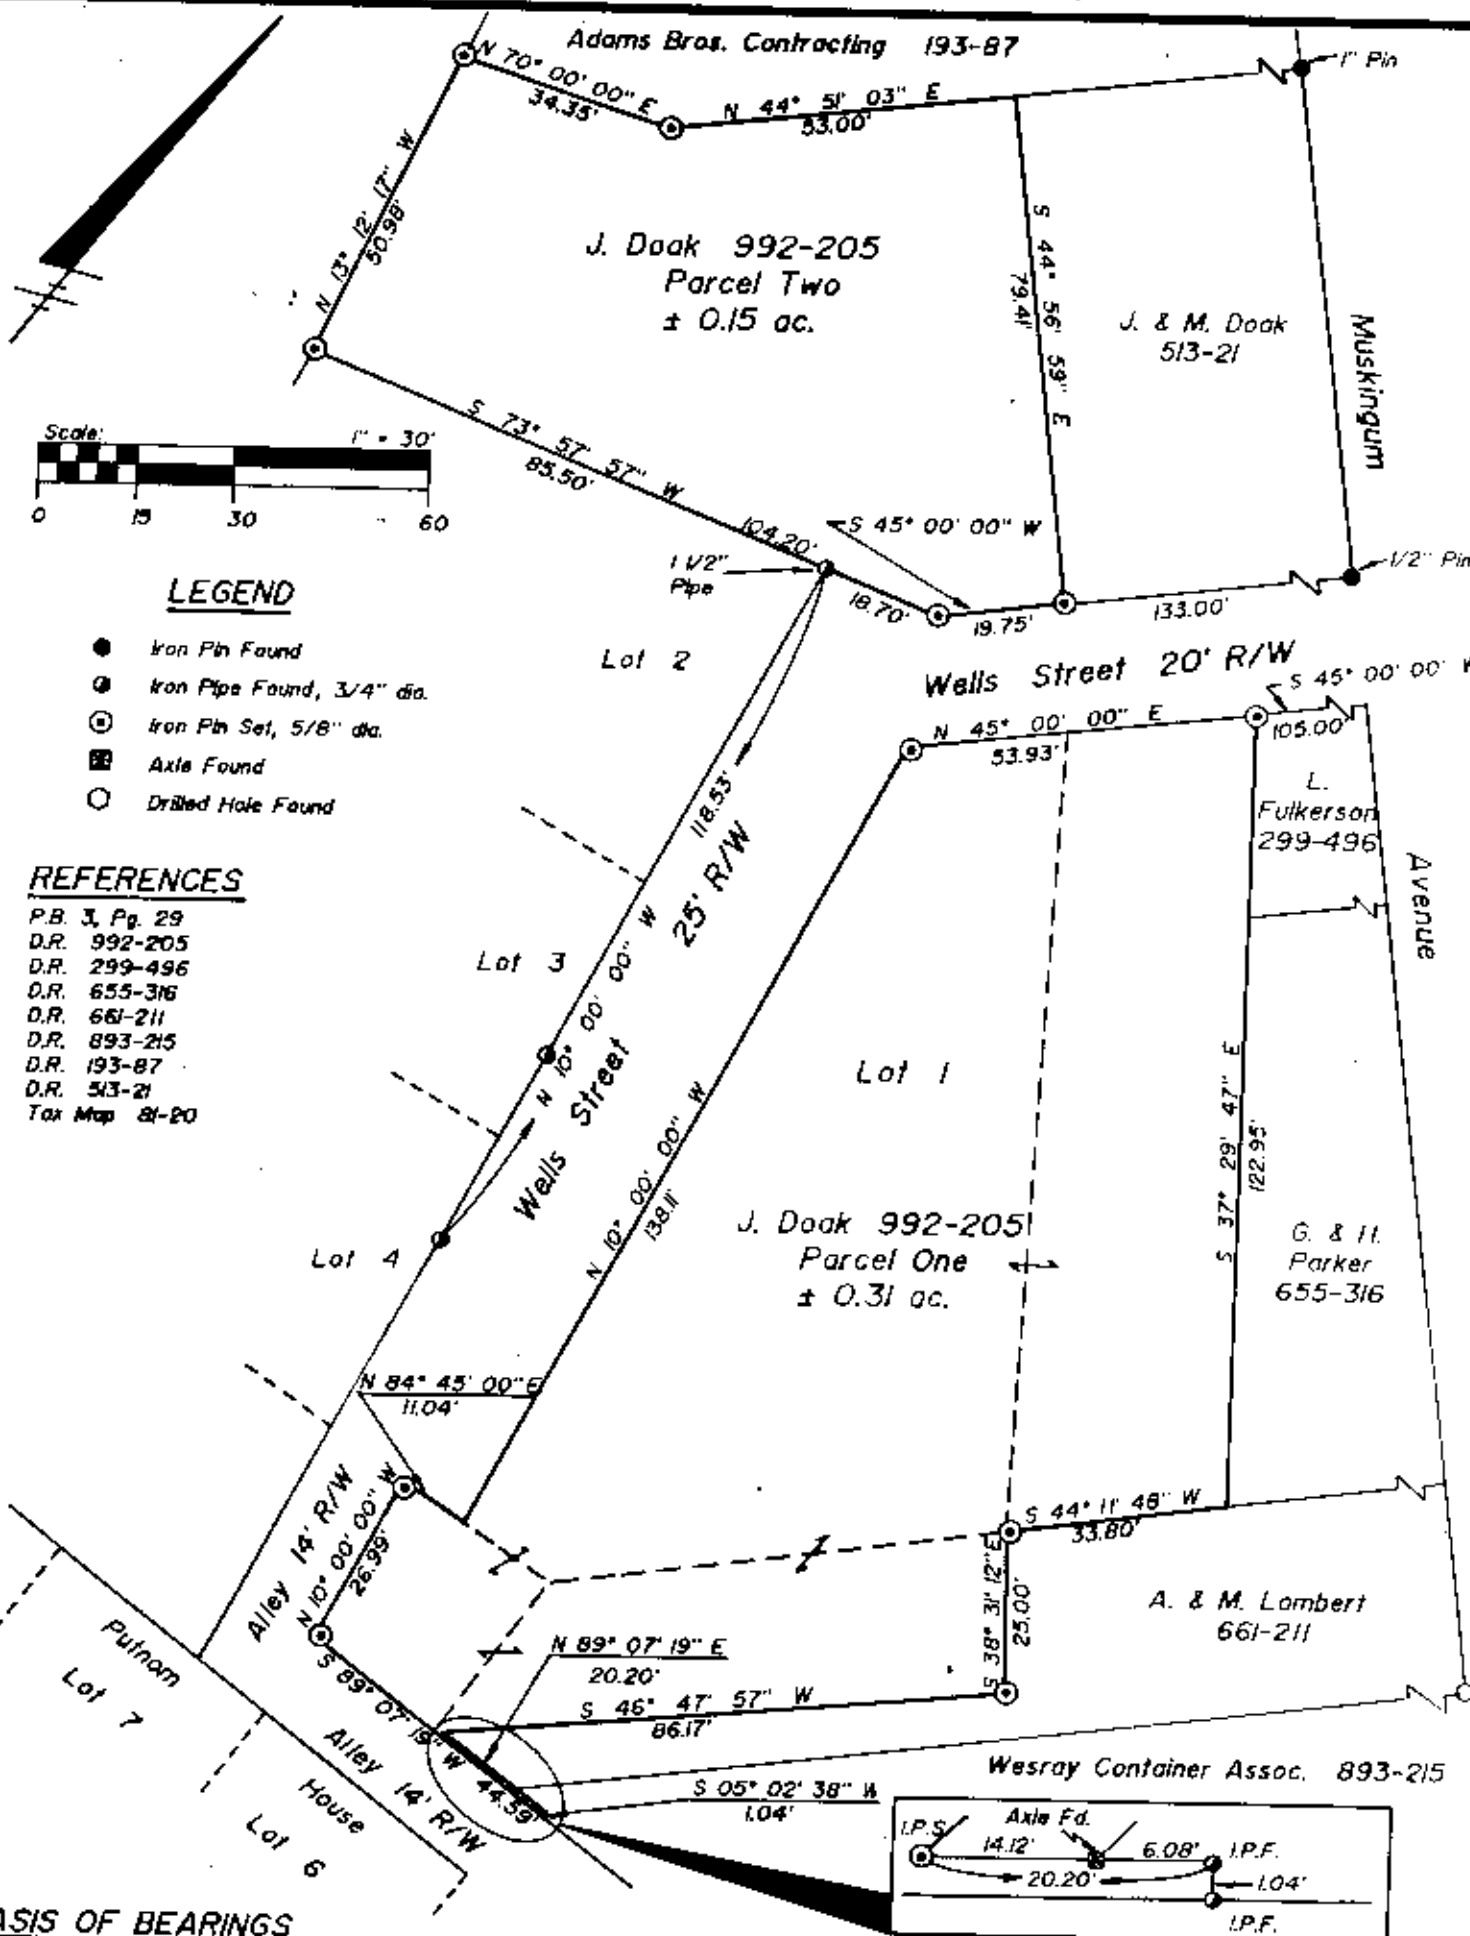

SITUATED IN AND BEING A PART OF
 The First Ward of the City of Zanesville and being all of Lot 1 of
 Hazel Court, First Ward, City of Zanesville, Muskingum County, Ohio.

OFFICE OF THE REG. SURVEYOR
NOT RECORDED
STATE OF OHIO
TIMOTHY H. LINN
7113
 Timothy H. Linn
 Reg. Surveyor No. 7113
PROFESSIONAL SURVEYOR

PARCEL NO'S.
 80-81-20-02-25-000 }
 80-81-20-02-26-000 } Combine into
 80-81-20-02-27-000 } 80-81-20-02-25-000 (± 0.31 ac.)
 80-81-20-02-04-000 }
 80-81-20-02-05-000 } Combine into
 80-81-20-02-04-000 (± 0.15 ac.)

8/05/88
 Date
DESCRIPTION APPROVED FOR AUDITOR'S TRANSFER
 BY J. L. Namb
 8-15-88

E **Linn Engineering, Inc.**
 Civil Engineering Consultants
 P.O. Box 2671 Zanesville, Ohio 43702-2671
 614-452-7434