


Reduced copy, not to scale, Larger
copy available in the Muskingum
County Engineer's Map Dept.

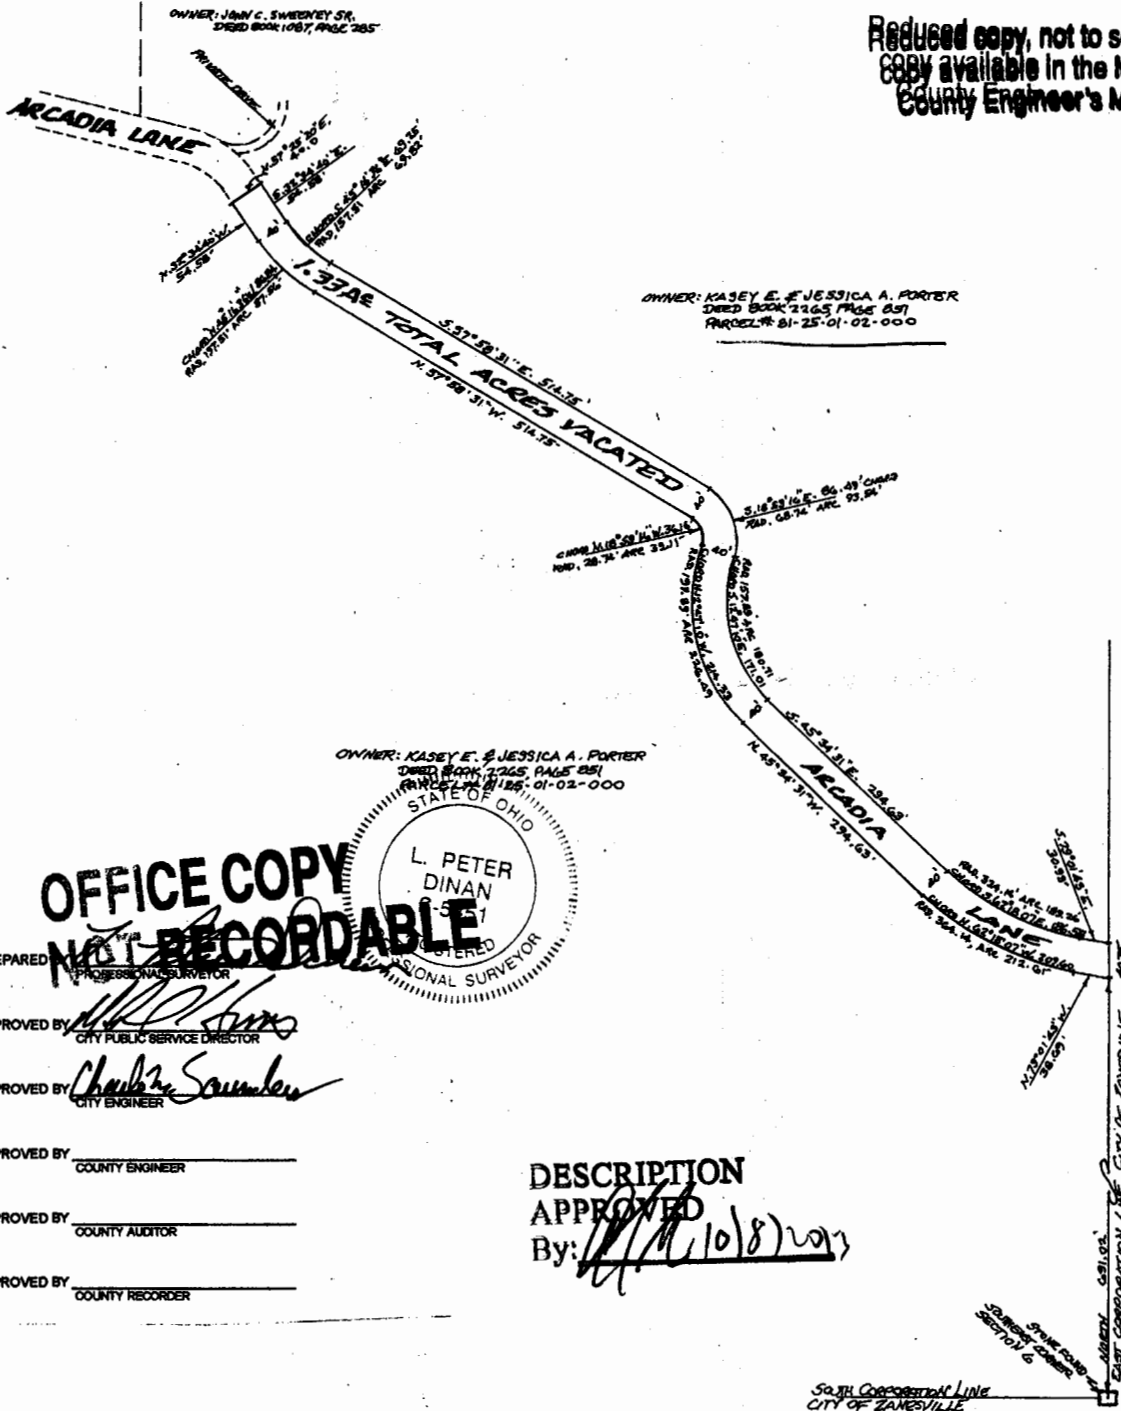

PROPOSED STREET VACATION
A PART OF ARCADIA LANE
SOUTHEAST QUARTER OF SECTION 6
TOWNSHIP 12, RANGE 13
CITY OF ZANESVILLE
MUSKINGUM COUNTY, OHIO
March 11, 2013

OFFICE COPY
NOT RECORDABLE

STATE OF OHIO
L. PETER DINAN
REGISTERED PROFESSIONAL SURVEYOR

PREPARED BY: _____
APPROVED BY: _____
CITY PUBLIC SERVICE DIRECTOR
APPROVED BY: _____
CITY ENGINEER
APPROVED BY: _____
COUNTY ENGINEER
APPROVED BY: _____
COUNTY AUDITOR
APPROVED BY: _____
COUNTY RECORDER

DESCRIPTION
APPROVED
By: *[Signature]* 10/8/2013