

SITUATED IN:

State of Ohio, County of Muskingum, City of Zanesville, and being part of Lots No. 9, 10, and 17, of McGuire's Subdivision, as per Plat Book 1, Page 231.


LEGEND

- △ Railroad Spike Set
- Iron Pin Found
- ⊕ Stone Found
- Axle Found
- Iron Pipe Found
- ▲ Railroad Spike Found
- ⊙ Iron Pin Set, 5/8" rebar
- ⊞ Monument Found
- Iron Stake Found

BASIS OF BEARINGS

Bearings are based on the south line of Lot 9, and 10 of McGuire's Subdivision as being South 87 degrees 11 minutes 25 seconds East, as per previous survey plat of the area by Charles R. Harkness.

Wheeler Road 30' R\W

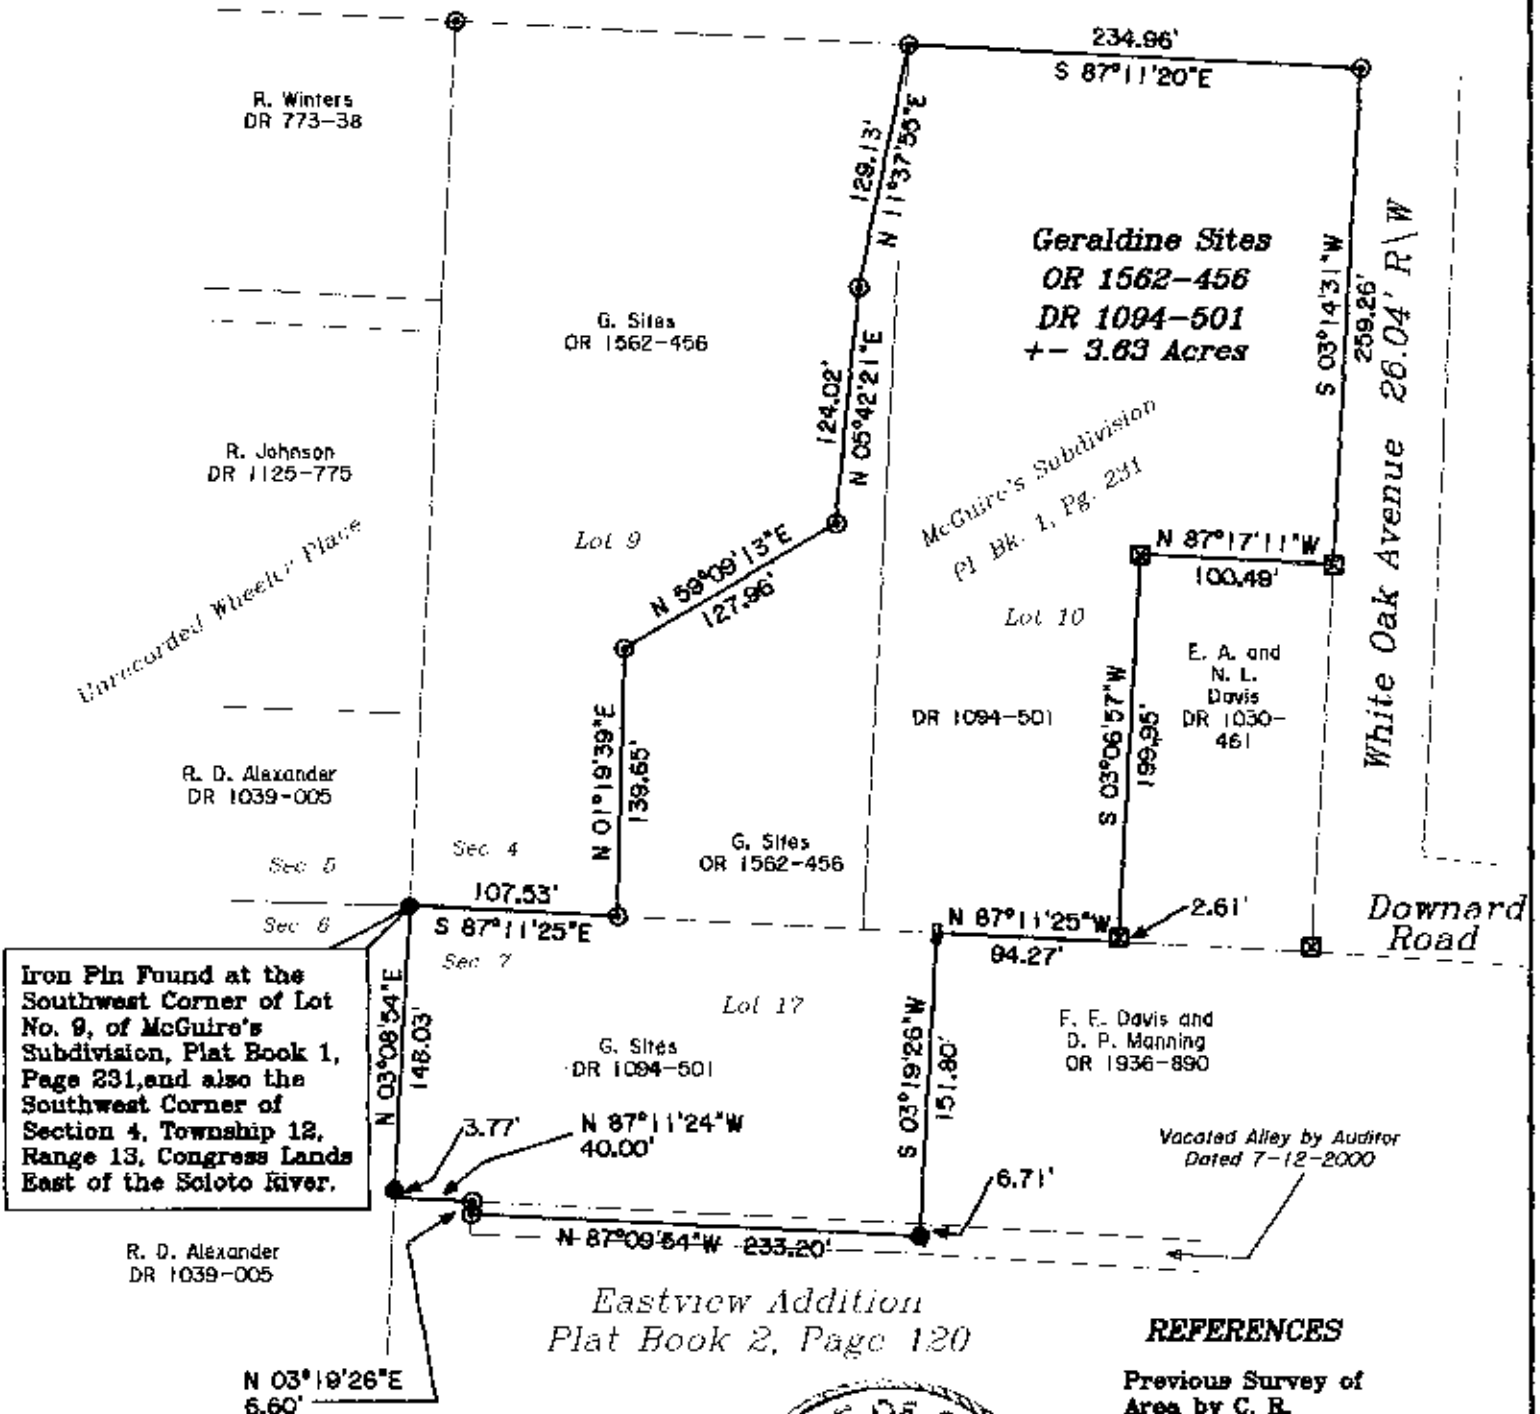


PARCEL NO.'S

Part of: 80-81-46-03-11-000 +- 0.63 Acres
 All of: 80-81-44-02-03-000 +- 0.99 Acres
 All of: 80-81-46-03-09-000 +- 2.01 Acres

APPROVED FOR CLOSURE

EXEMPT FROM
PLANNING COMMISSION

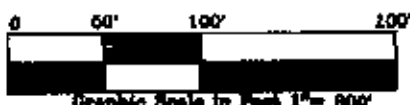

REFERENCES

Previous Survey of
Area by C. R.
Harkness
OR 1562-456
DR 1094-501
DR 1030-461



OFFICE COPY
NOT RECORDABLE

Reg. Surveyor No. 7321

Newcome Surveying Company
6515 Ballard Road
Nashport, Ohio
740-452-5796