

RICHARD MAX GRAVES
REGISTERED SURVEYOR
 2925 KENLO WOODS DR.
 NASHPORT OHIO 43830

N

BASE OF BEARINGS
 TRUE NORTH BY AN
 OBSERVATION OF THE SUN

○ 1/2" 130° CAPPER PIN SET


● IRON PIN FD.

⊙ 2" PIPE FILLED WITH
 CONC.

SHARON AVE. 60

1" = 50'
 0 10 20 50'

DEEDS AS SHOWN
 P.B. 4, Pg. 143
 PREVIOUS SURVEYS
 J.L. GAMBLE #5737
 OF LOT 33
 RM GRAVES #5792
 LOT 31
 TAX MAP 81-4G
 USGS ZONE EAST
 QUAD.

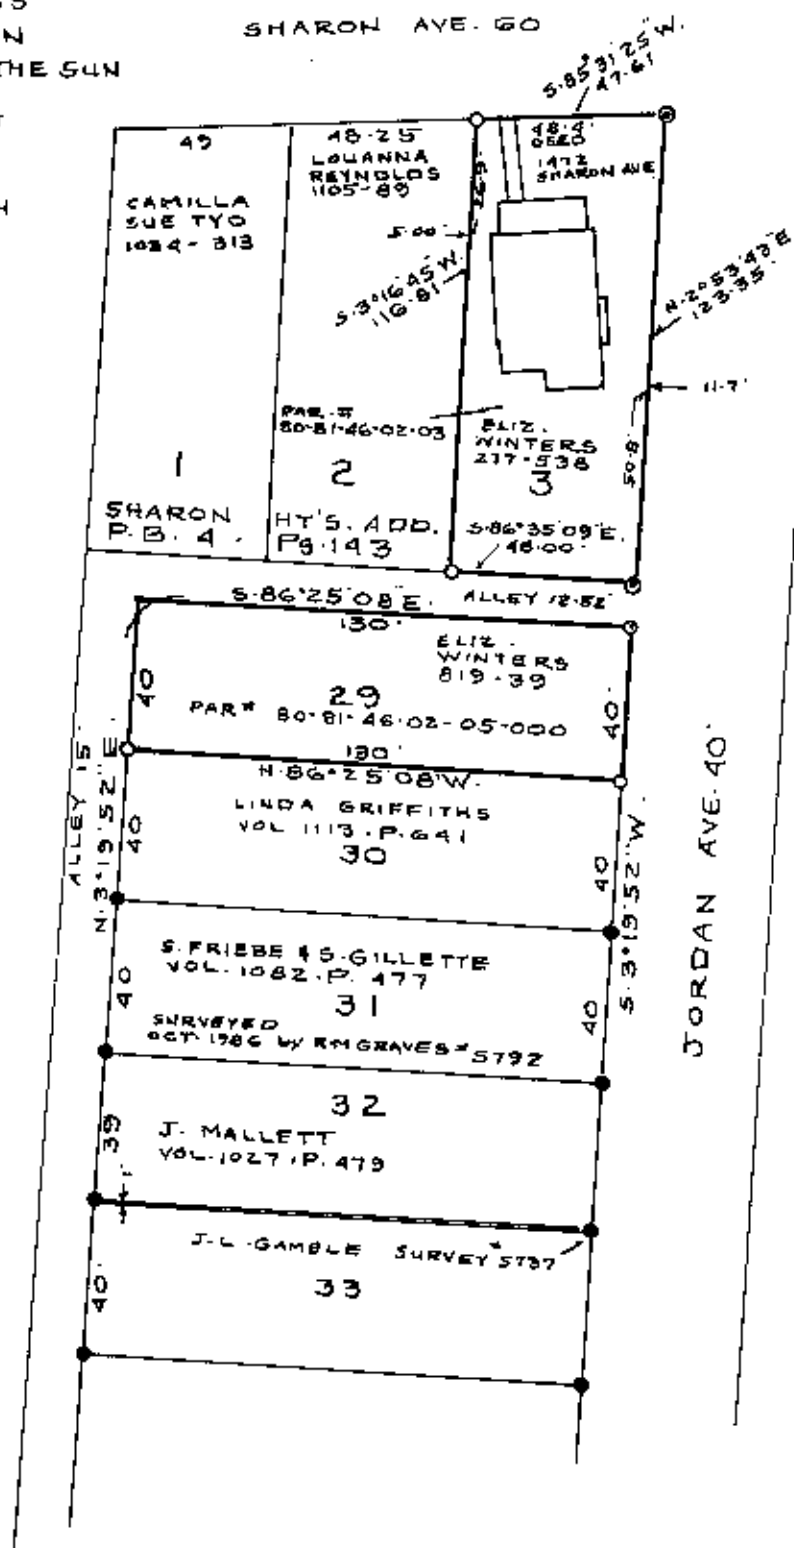

MAP SHOWING SURVEY OF LOTS 3 & 29
 OF SHARON HEIGHTS ADD. P.B. 4, Pg. 143
 PART OF ELIZ. WINTERS ESTATE.
 VOL. 277, Pg. 538 & VOL. 819, Pg. 39
 CITY OF ZANESVILLE
 MUSKINGUM COUNTY, OHIO

OFFICE COPY.
NOT RECORDABLE

DATE MARCH 2, 1996

REGISTERED PROFESSIONAL LAND SURVEYOR No. 5792