

81-46-03-09-000 A


SITUATED IN

The State of Ohio, County of Muskingum
City of Zanesville and being part of Lot 10
McGuire's Sub., DB 1, Page 231.

ReSurvey

BASIS OF BEARING

Bearings are based on State Plane Grid Coordinates
& Distances, NAD83, Ohio South, per GPS Observation.

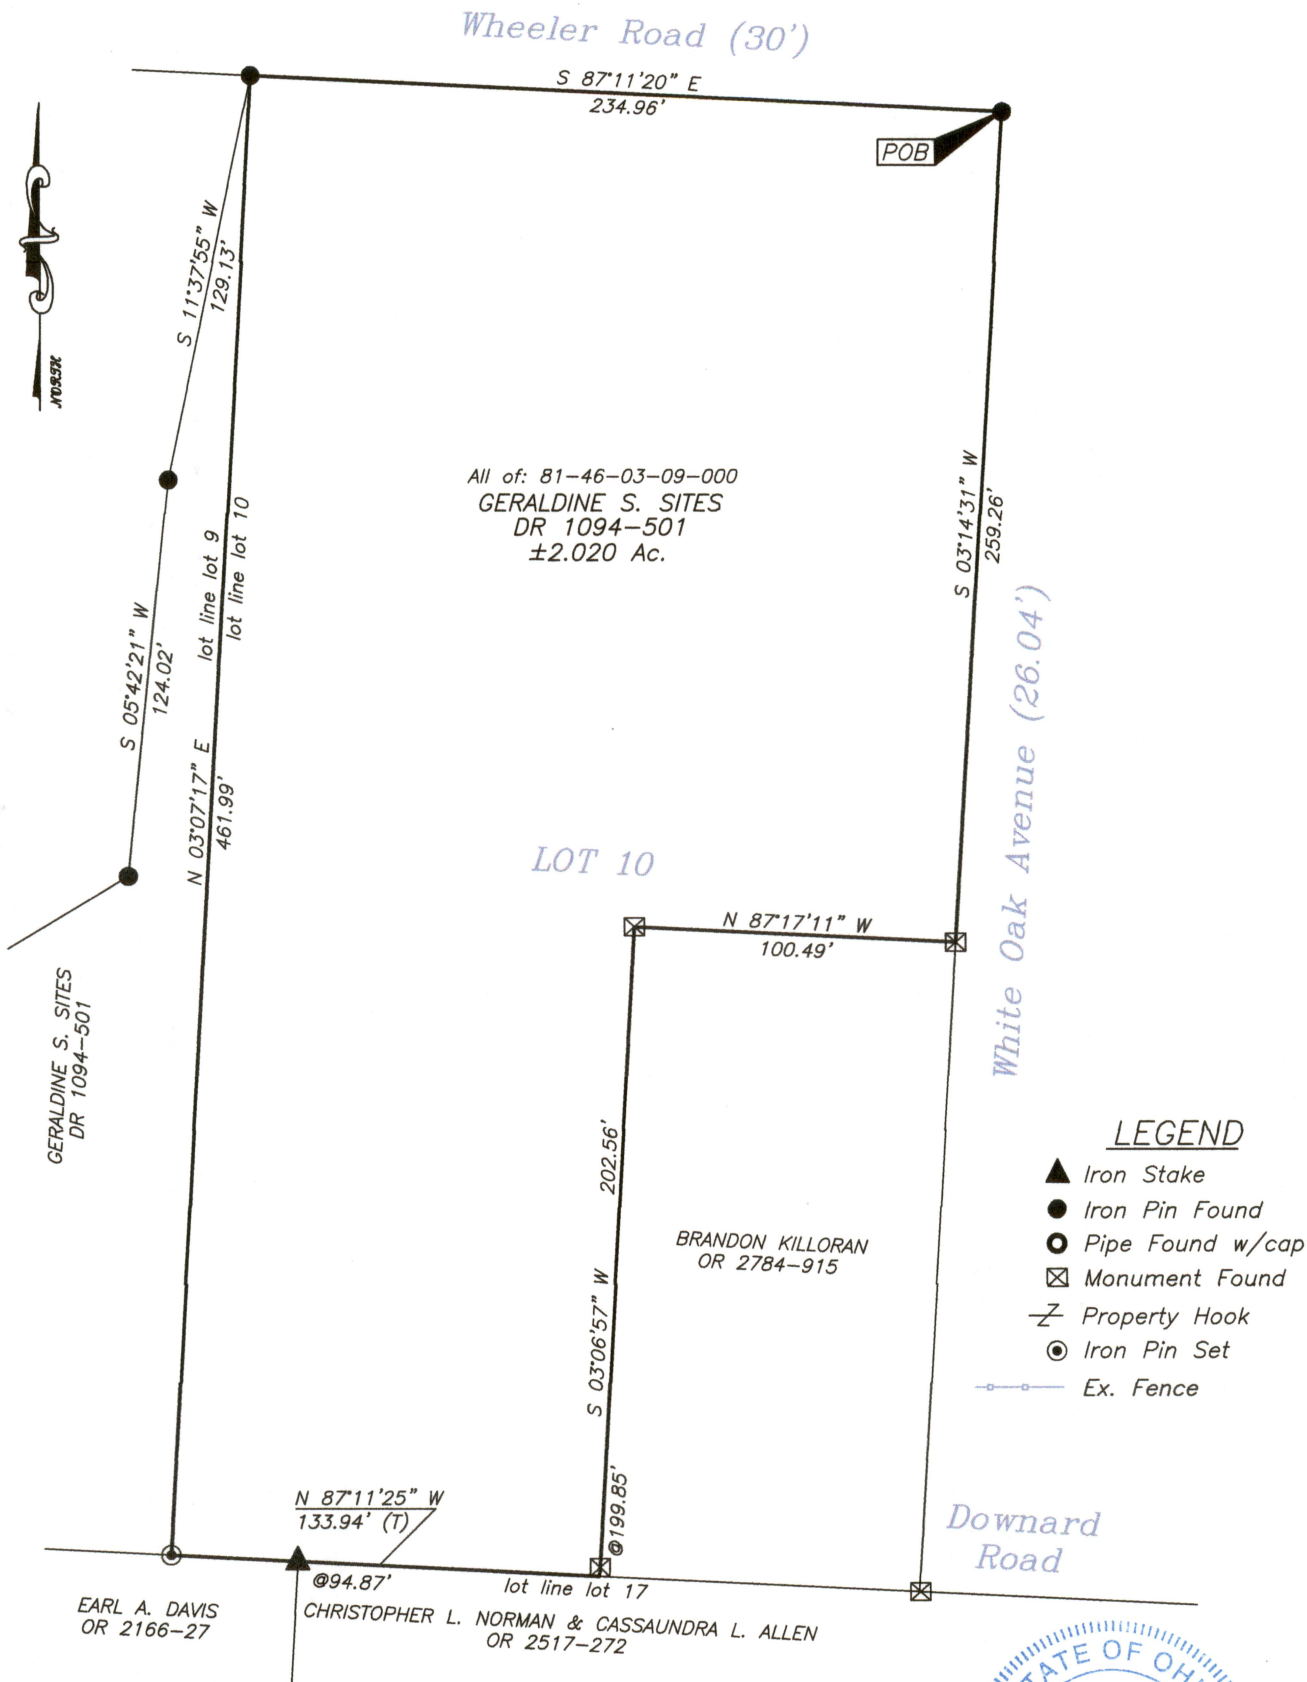

LEGEND

- ▲ Iron Stake
- Iron Pin Found
- Pipe Found w/cap
- ⊠ Monument Found
- Property Hook
- ⊙ Iron Pin Set
- Ex. Fence

REFERENCES

* As Noted on Plat
www.muskingumcountyauditor.org
www.mceo.org
<http://recorder.muskingumcounty.org>
Previous Surveys by:
Newcome 2005

DESCRIPTION

APPROVED


By: *[Signature]* 1/30/2020

**OFFICE COPY
NOT RECORDABLE**

Brian Kelly McPeck
Reg. Surveyor No. 8517



Graphic Scale

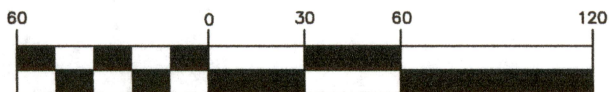

(IN FEET)

1 inch = 60 ft.

**MCPEEK
LAND
SURVEYING** LLC

www.mcpeeklandsurveying.com
email: brian@mcpeeklandsurveying.com
340 Robin Hood Ln., * Zanesville, Oh 43701 * 740.704.6073