


SITUATED IN:

State of Ohio, County of Muskingum, City of Zanesville, and being part of Lot No. 9 of McGuire's Subdivision, as per Plat Book 1, Page 231.

LEGEND

- △ Railroad Spike Set
- Iron Pin Found
- ⊞ Stone Found
- Axle Found
- Iron Pipe Found
- ▲ Railroad Spike Found
- ⊙ Iron Pin Set, 5/8" rebar
- ⊞ Monument Found
- ⊞ Iron Stake Found

BASIS OF BEARINGS
Bearings are based on the south line of Lot 9, and 10 of McGuire's Subdivision as being South 87 degrees 11 minutes 25 seconds East, as per previous survey plat of the area by Charles R. Harkness.

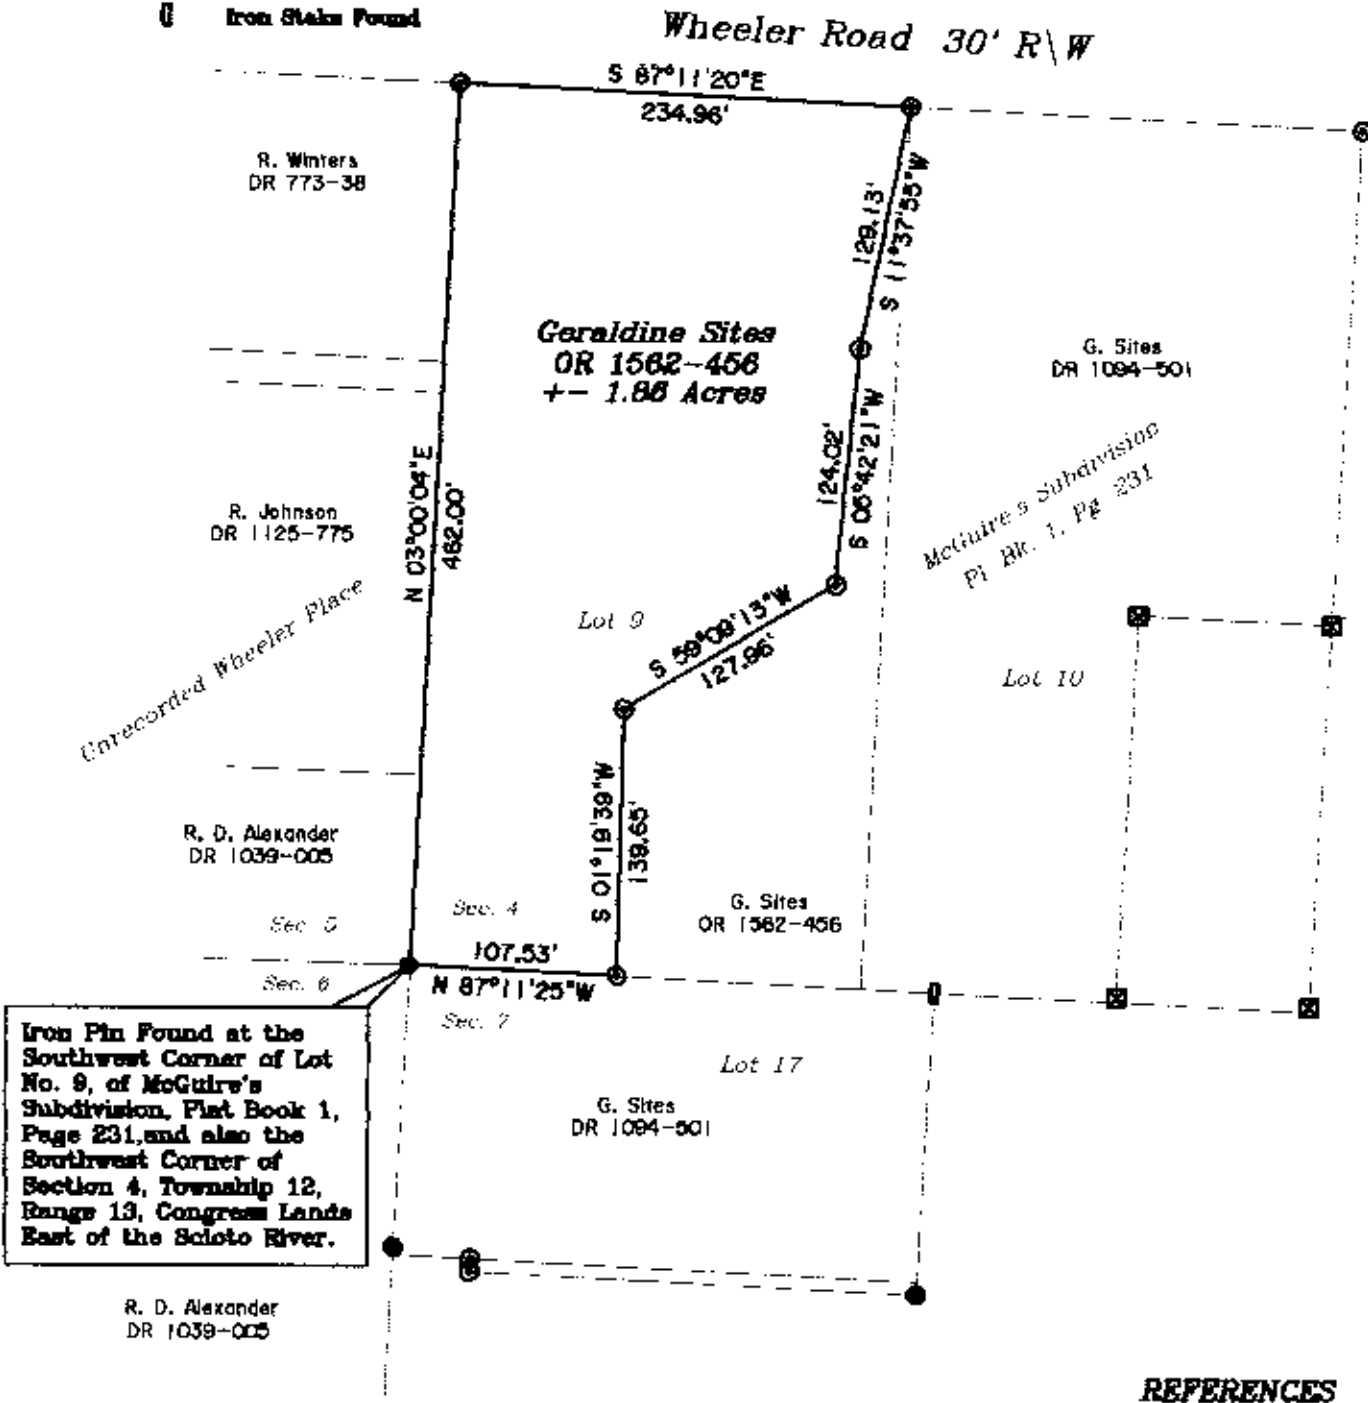

REFERENCES

Previous Survey of Area by C. R. Harkness
OR 1562-456
DR 1094-501
DR 1039-461

PARCEL NO.'S

Part of: 80-61-46-03-11-000 +/- 1.86 Acres

EXEMPT FROM PLANNING COMMISSION

10-5-2005



OFFICE COPY
NOT RECORDED
Jack D. Newcome 10-05-05
Date
Reg. Surveyor No. 7321

APPROVED FOR CLOSURE

10-5-2005



Newcome Surveying Company
6515 Ballard Road
Nashport, Ohio
740-452-5790