



PLAT OF SURVEY
0.182 AC PARCEL

SITUATED IN THE NEW 1ST WARD,
PART OF OUTLOT NO 4, WHEELER'S PLACE ADDITION (UNRECORDED PLAT)
CITY OF ZANESVILLE, MUSKINGUM COUNTY, STATE OF OHIO, U.S.M.L.

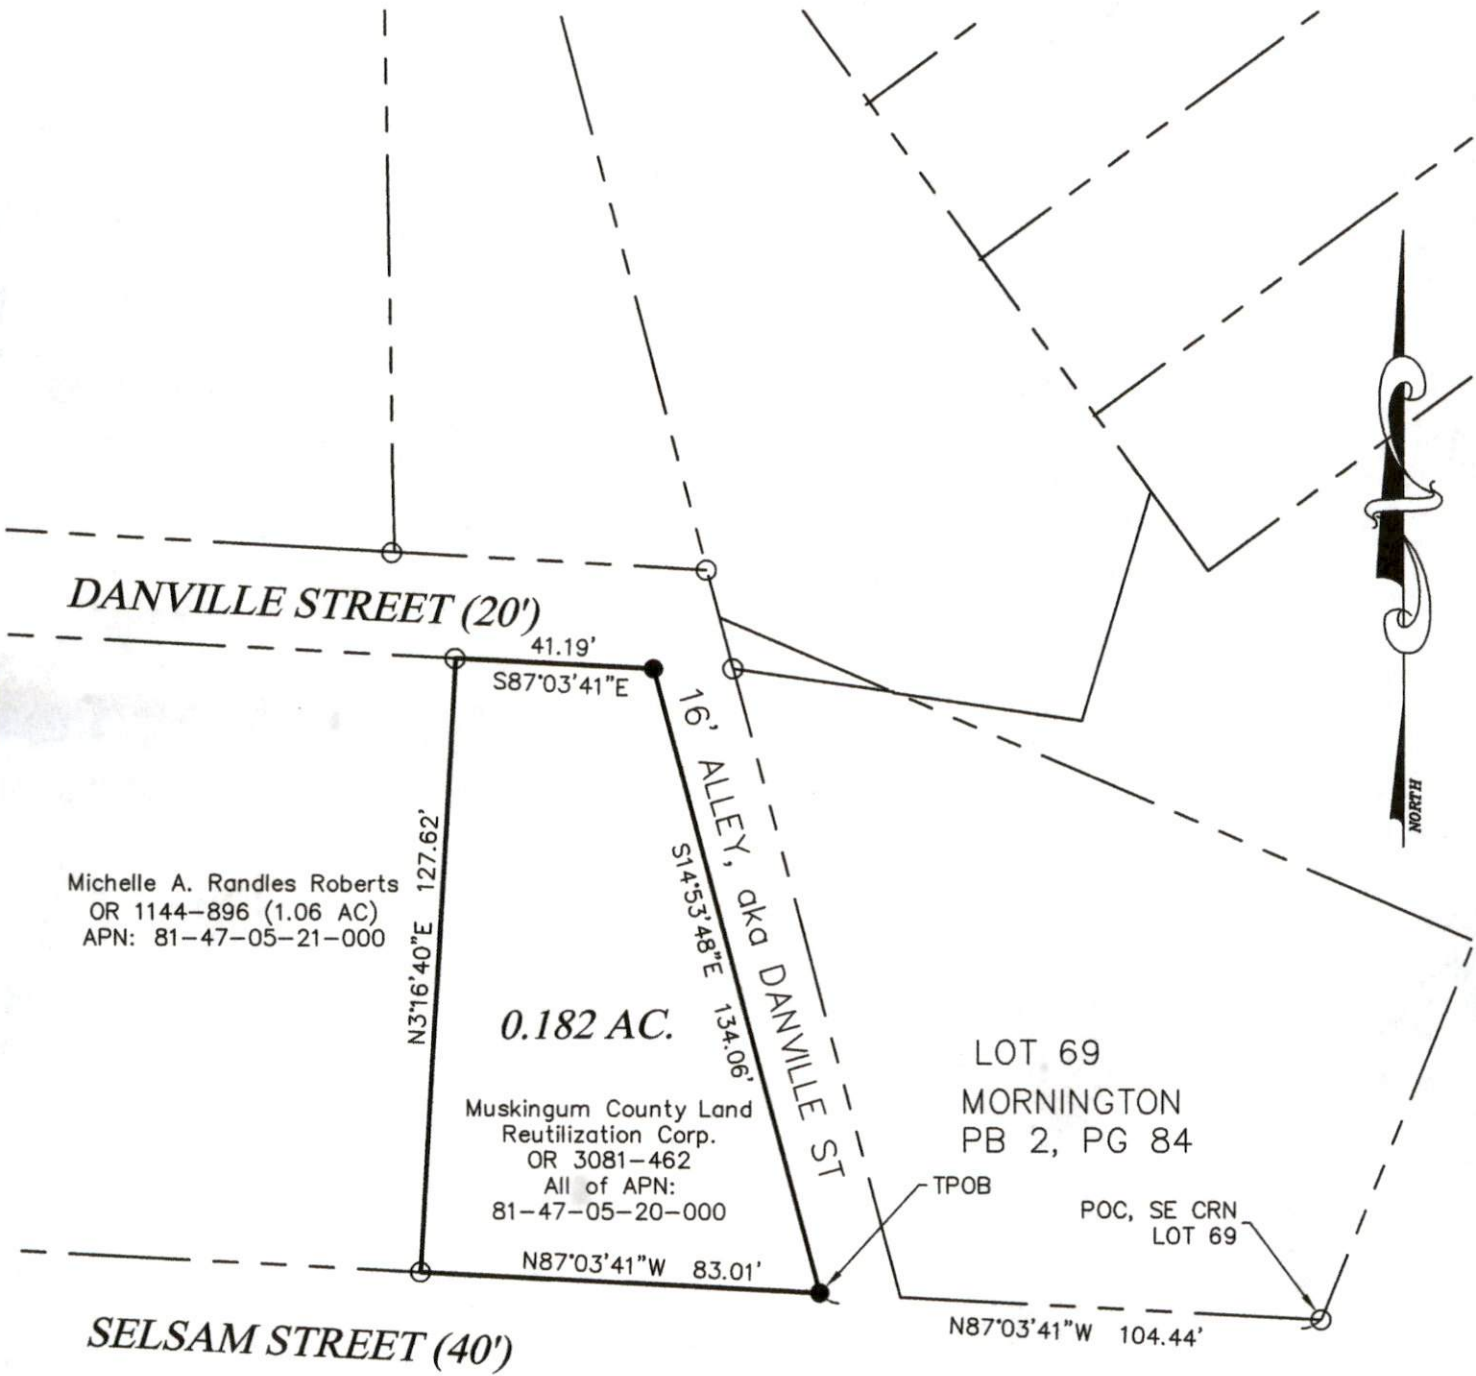

Michelle A. Randles Roberts
OR 1144-896 (1.06 AC)
APN: 81-47-05-21-000

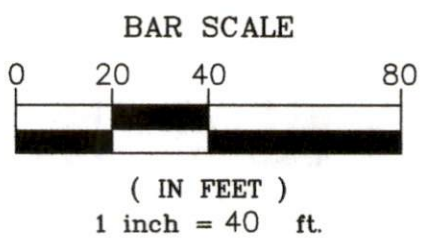

DESCRIPTION
APPROVED
By: DWB 7-27-2022



LEGEND

- 5/8" Dia. Iron Pin Found
- ⊙ 3/4" O.D. Iron Pipe Found
- Iron Pin Set 5/8" Dia x 30" L rebar w Org ID Cap

BASIS OF BEARINGS

Ohio State Plane Grid, South Zone, NAD83(2011)

PROJ. NO. 22143

I hereby certify that this plat represents a true and accurate survey made under my direct supervision of the parcel herein shown and all measurements were made in accordance with Chapter 4733-37 of the Ohio Administrative Code.

Todd D. Willis, PS
Reg. No. S-7996
Willis Engineering & Surveying
740-739-4030

OFFICE COPY
NOT RECORDABLE