

SURVEY PLAT FOR WILMA GOOD
STATE OF OHIO, MUSKINGUM COUNTY
CITY OF ZANESVILLE, PT. OF THE S.W. QTR SEC
AND THE N.W. QTR. OF SEC. 6, T-12 R-13




SCALE: 1" = 50'

BEARINGS HEARON ARE
ASSUMED AND USED FOR
ANGLE PURPOSES ONLY

LEGEND: ○ IRON PIN FOUND
● IRON PIN SET
✱ SPIKE SET

MUSKINGUM RIVER

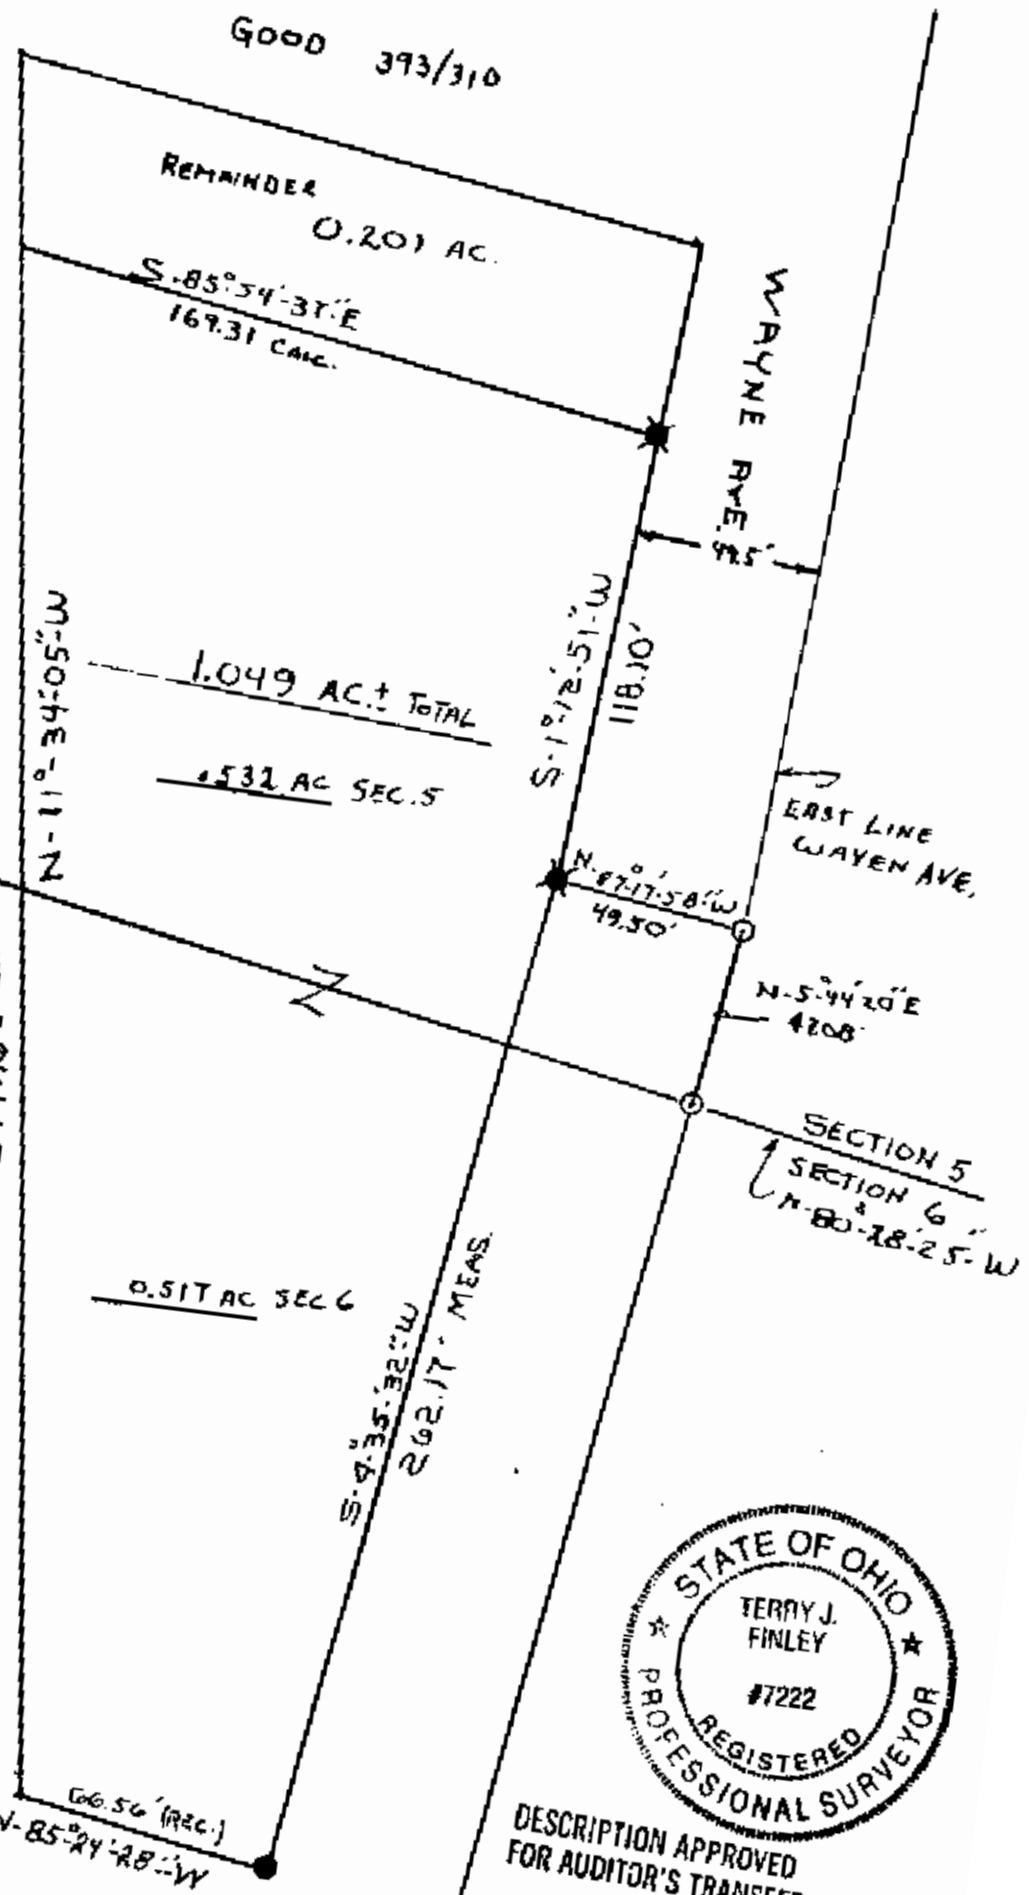

OFFICE COPY
NOT RECORDABLE
OHIO REGISTERED #5-7222

of AUDITORS PARCEL NO.
098 18-19

REAGRE: SEC. 5, - .532
SEC. 6, - .517

1.049 AC.
0.201 REMAINING

CHRISTMAN
OFFICE COPY
NOT RECORDABLE



DESCRIPTION APPROVED
FOR AUDITOR'S TRANSFER

BY TJ Finley
8-13-91

Terry J. Finley, P.S.



Surveying & Mapping