


# PLAT OF SURVEY LAND BANK PARCELS

SITUATED IN THE NEW 1ST WARD, CITY OF ZANESVILLE, MUSKINGUM COUNTY, OHIO, U.S.M.L.  
BEING ALL OF LOTS 1 & 6 THRU 9 OF SHIPPS & HEARINGS 2ND ADDITION,  
AS RECORDED IN PLAT BOOK 4, PAGE 139,

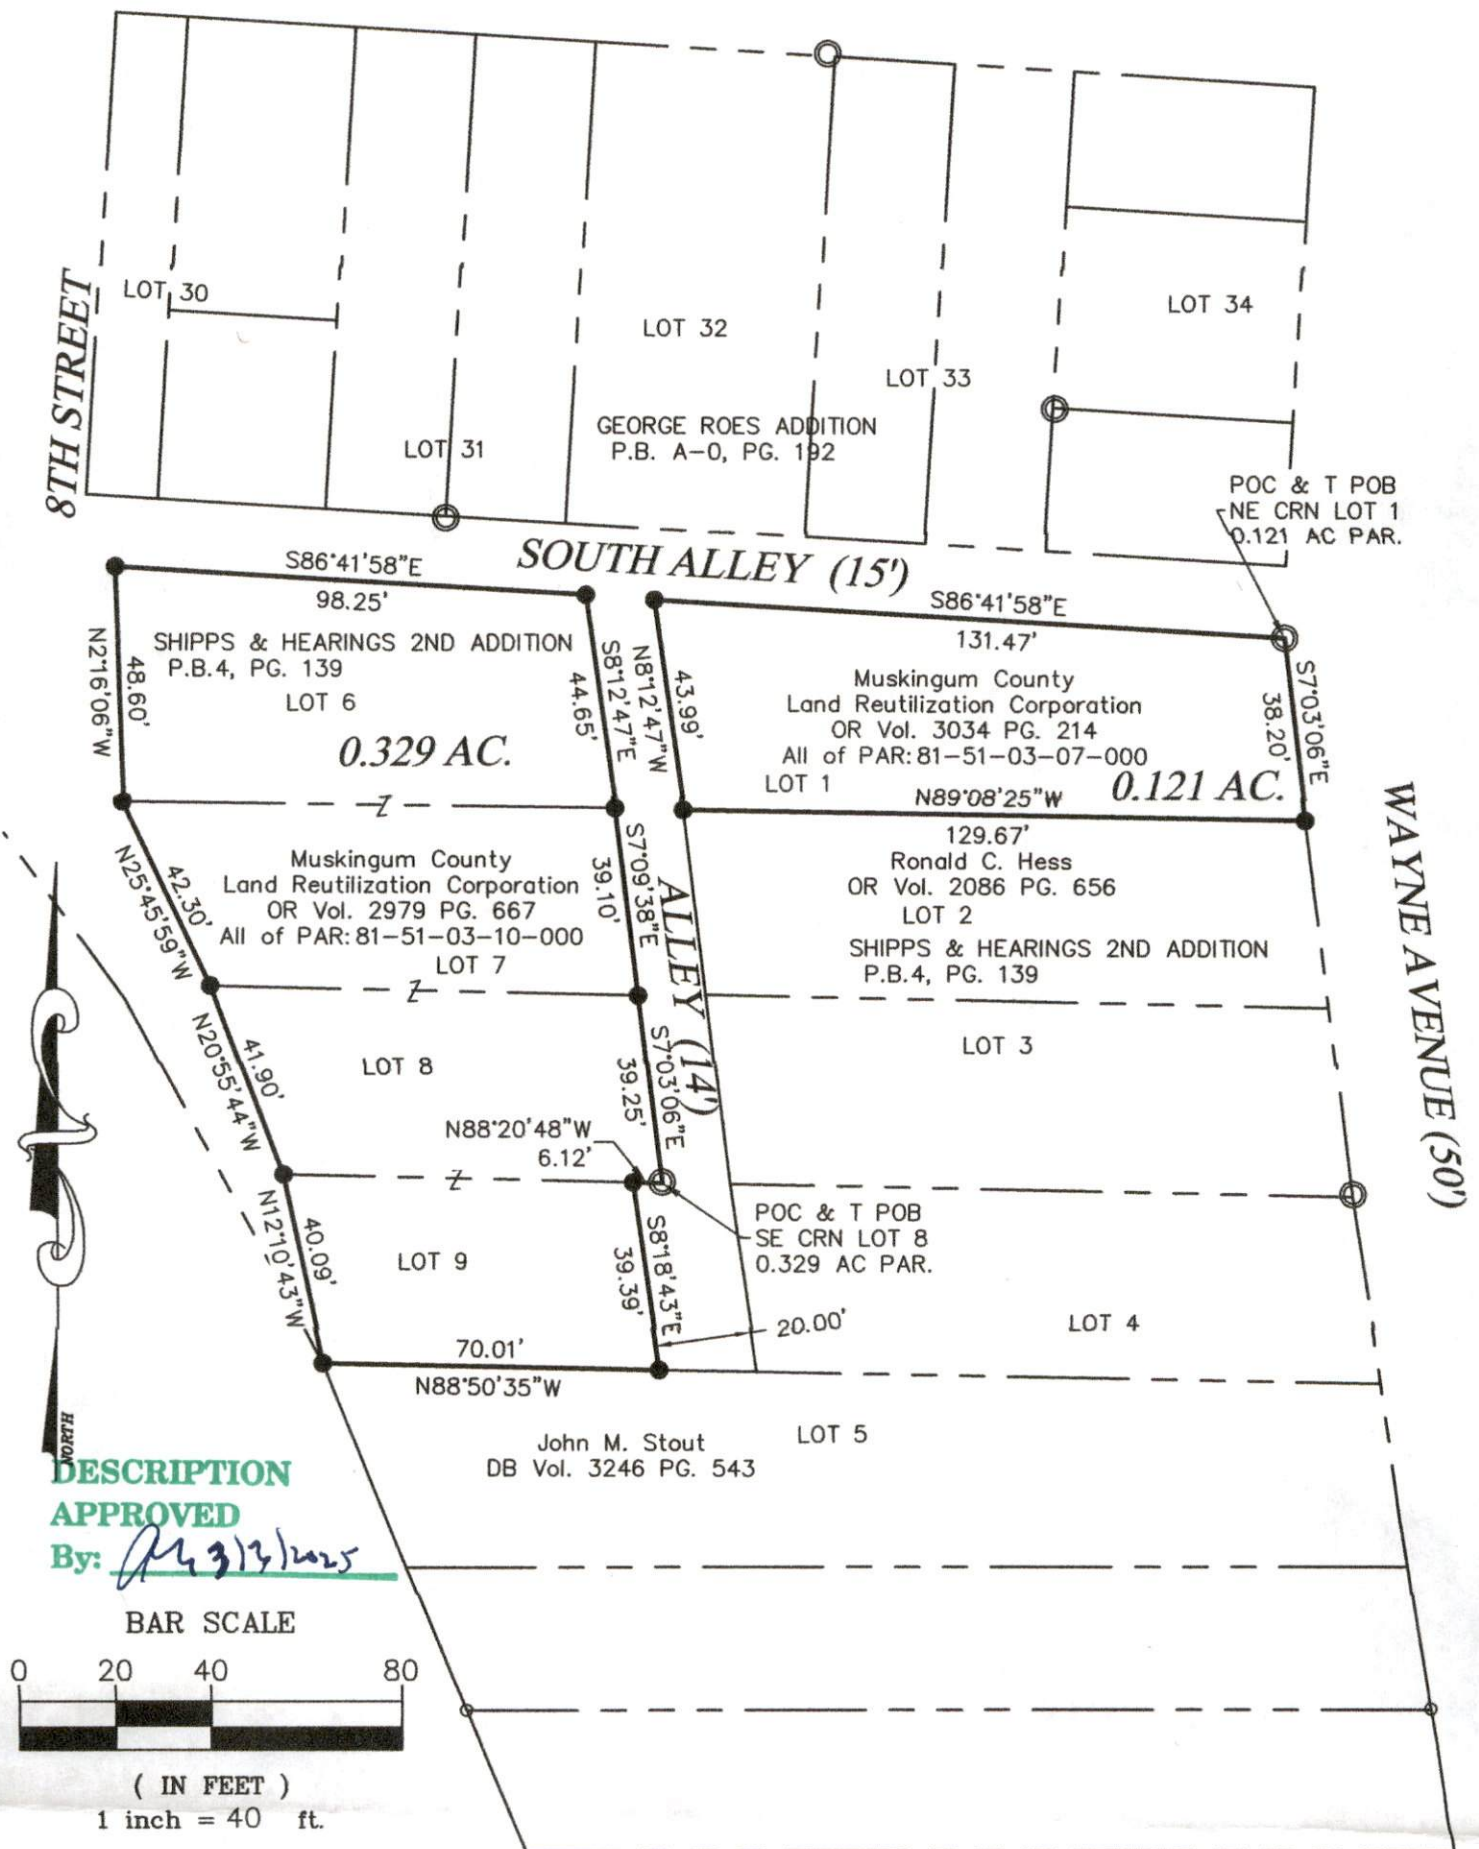

**PERTINENT RECORDS USED**  
Deeds & Plat as shown

## LEGEND

- 5/8" Dia. Iron Pin Found
- ⊙ 3/4" O.D. Iron Pipe Found
- Iron Pin Set 5/8" Dia x 30" L rebar w Org ID Cap
- Stamped Willis S-7996

## BASIS OF BEARINGS

South line of South Alley., being S 86° 41' 58" E,  
Ohio State Plane Grid, South Zone, NAD83(2011)

PROJ. NO. 25008

I hereby certify that this plat represents a true and accurate survey made under my direct supervision of the parcel herein shown and all measurements were made in accordance with Chapter 4733-37 of the Ohio Administrative Code.

**WES**  
WILLIS ENGINEERING & SURVEYING  
12512 West Bank Dr  
Millersport, OH 43046

**STATE OF OHIO**  
TODD D WILLIS  
S-7996  
PROFESSIONAL SURVEYOR  
**OFFICE COPY**  
**NOT RECORDABLE**  
2-21-2025  
Todd D. Willis, PS  
Reg. No. S-7996  
740-739-4030