


PLAT OF SURVEY LAND BANK PARCELS

SITUATED IN THE NEW 1ST WARD, CITY OF ZANESVILLE, MUSKINGUM COUNTY, OHIO, U.S.M.L.
BEING ALL OF LOTS 1 & 6 THRU 9 OF SHIPPS & HEARINGS 2ND ADDITION,
AS RECORDED IN PLAT BOOK 4, PAGE 139,

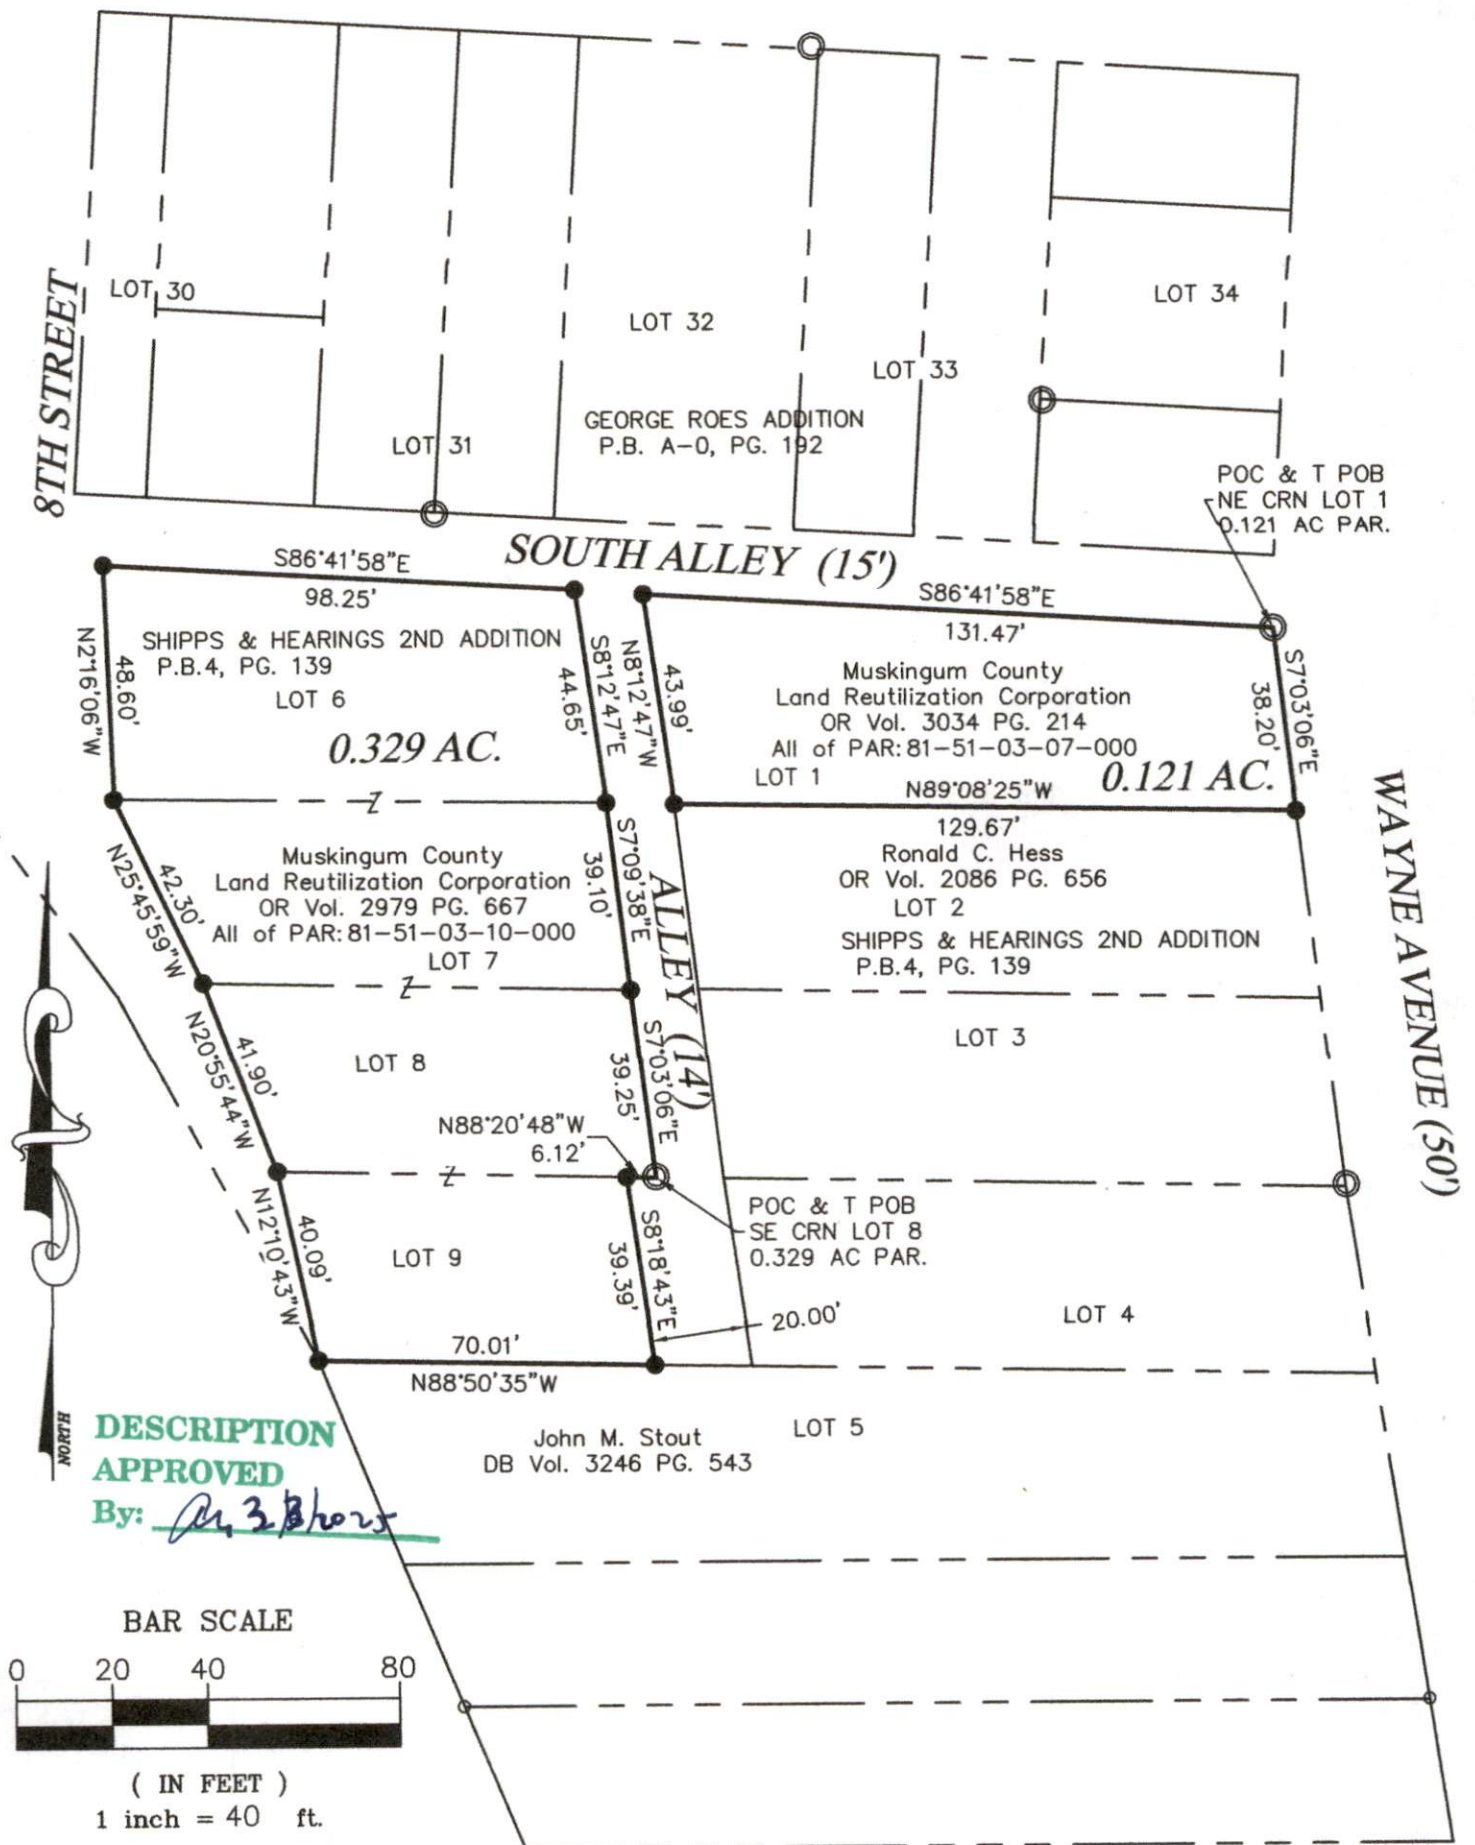

PERTINENT RECORDS USED
Deeds & Plat as shown

LEGEND

- 5/8" Dia. Iron Pin Found
- ⊙ 3/4" O.D. Iron Pipe Found
- Iron Pin Set 5/8" Dia x 30" L rebar w Org ID Cap
- Stamped Willis S-7996

BASIS OF BEARINGS

South line of South Alley., being S 86° 41' 58" E,
Ohio State Plane Grid, South Zone, NAD83(2011)

PROJ. NO. 25008

I hereby certify that this plat represents a true and accurate survey made under my direct supervision of the parcel herein shown and all measurements were made in accordance with Chapter 4733-37 of the Ohio Administrative Code.



WES
WILLIS ENGINEERING & SURVEYING

12512 West Bank Dr
Millersport, OH 43046



Todd D. Willis, PS
Reg. No. S-7996
740-739-4030