


SITUATED IN THE STATE OF OHIO, COUNTY OF MUSKINGUM, CITY OF ZANESVILLE, BEING PART OF LOT # 13 OF SILLIMAN'S ADDITION TO ZANESVILLE, PLAT BOOK "A" TO "O" PAGE 151, BEING ALL THOSE LANDS DESCRIBED IN DEED VOLUME 1145, PAGE 9.

ALL OF AUDITORS PARCEL # 81-58-02-14-000

THE BEARINGS SHOWN HEREON ARE BASED UPON THOSE IN PLAT BOOK 18, PAGE 93.

0 15 30
SCALE: 1"=30'

GREENWOOD AVENUE

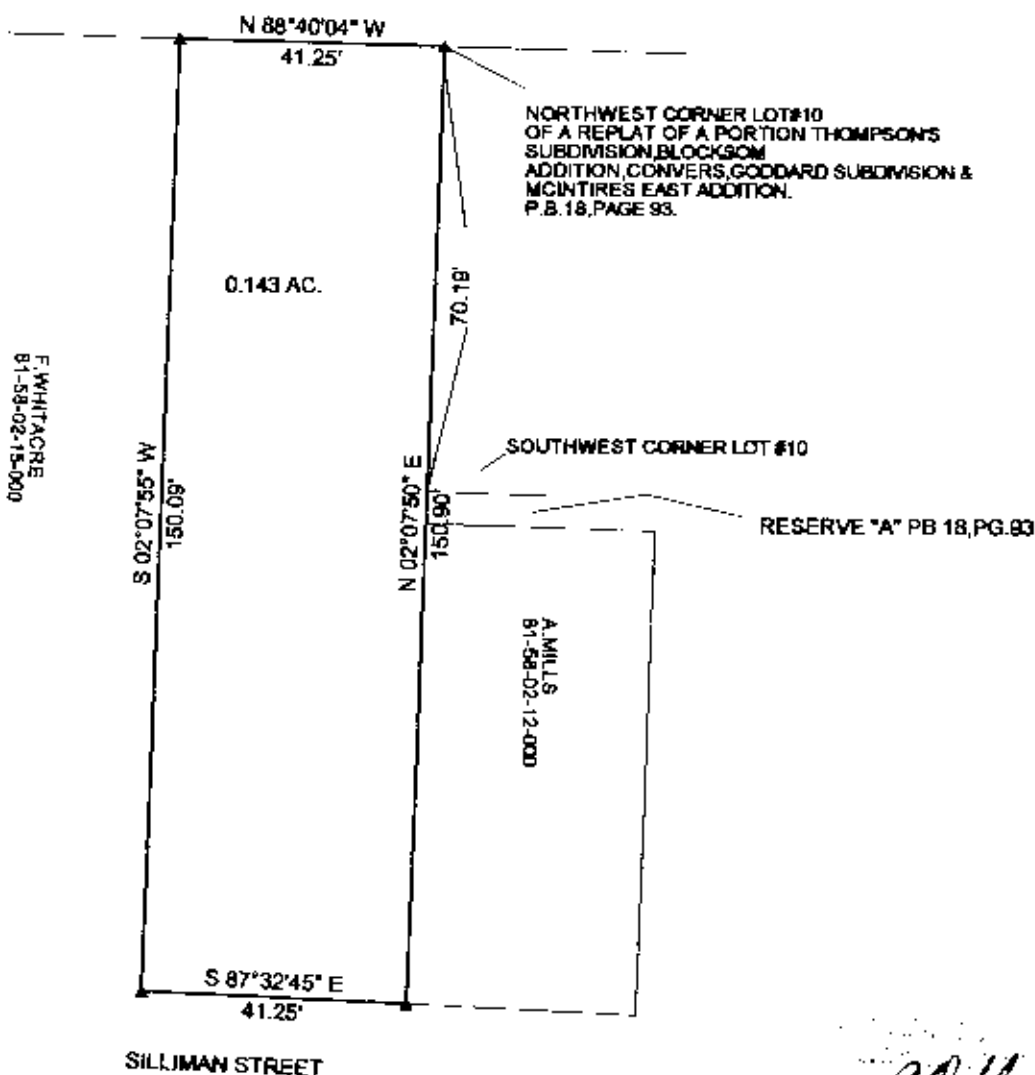

LEGEND: CONCRETE NAIL SET ▲

9-7-2003

THIS PLAT AND ACCOMPANYING DESCRIPTION WERE PREPARED ON SEPTEMBER 2ND, 2003 BY TERRY J. FINLEY, OHIO REGISTERED SURVEYOR #8-7222, BASED ON AN ACTUAL SURVEY AND IS SUBJECT TO ALL LEGAL HIGHWAYS AND EASEMENTS, RECORDED OR IMPLIED.



OFFICE COPY
NOT RECORDABLE

TERRY J. FINLEY SURVEYING AND MAPPING		
155 MOCKINGBIRD HILL		
ZANESVILLE, OHIO 43701		
DATE: 9/2/2003	SCALE: 1" = 30'	DRAWN BY: TJF