




KEVIN CANNON SURVEYING

7945 Twp. Rd. 114 NE
New Lexington, Ohio 43764
(740) 342-2835

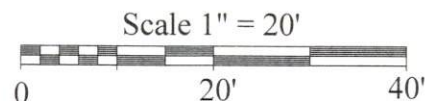


Bearings shown are to an assumed meridian and are used to denote angles only.
Data references: USGS maps, tax maps, deed descriptions and existing monumentation.
This survey is subject to any facts that may be disclosed by a full and accurate title search.

ZANESVILLE

Bearings are based on the West Line of Glessner Ave.
as being South 04 Degrees 50 Minutes 22 Seconds West.

Survey for: Jacqueline Gainer
State: Ohio
County: Muskingum
City of Zanesville

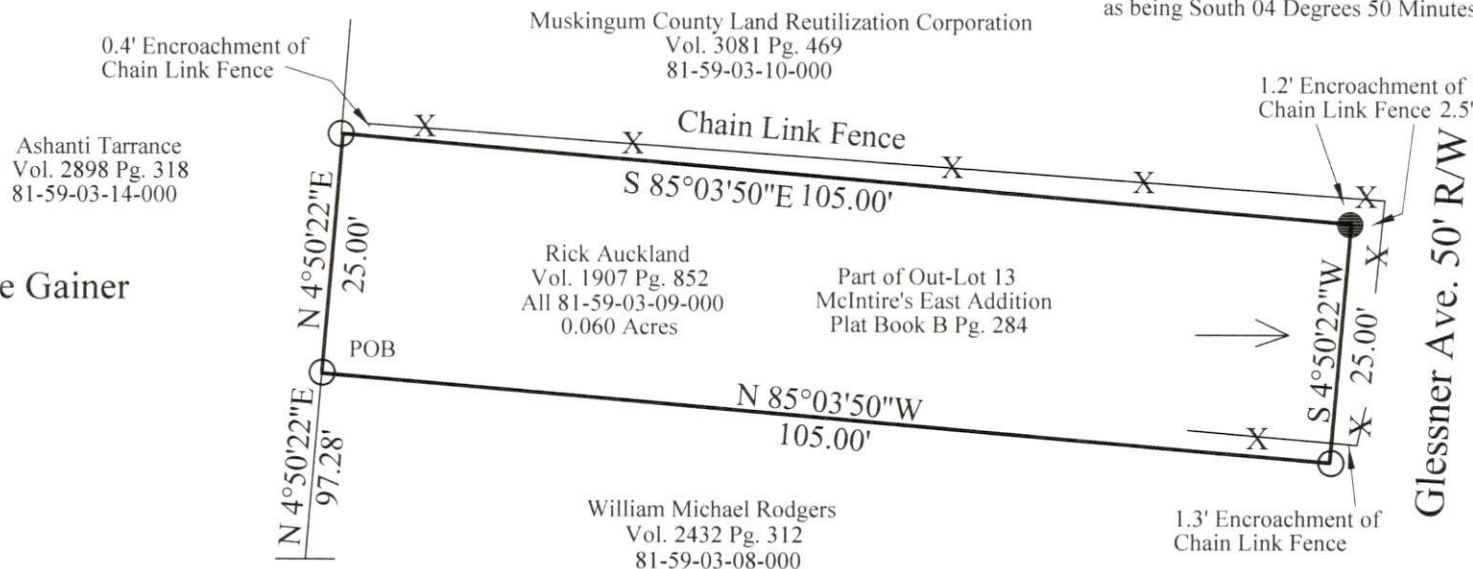

DESCRIPTION
APPROVED

By: DMB 8-18-2022

LEGEND

- Iron Pin Set 5/8" Rebar 30" Long Capped, KCS 7224
- 5/8" IPF
- X-X Fence
- Basis of Bearings

S/W Corner of Out-Lot 13
of McIntire's East Addition
Plat Book B Pg. 284



OFFICE COPY
NOT RECORDABLE

Kevin Cannon
Reg. # 7224
Date: 8/18/22