


Jerry L. Gamble
REGISTERED SURVEYOR
1245 Blue Avenue
Zanesville, Ohio

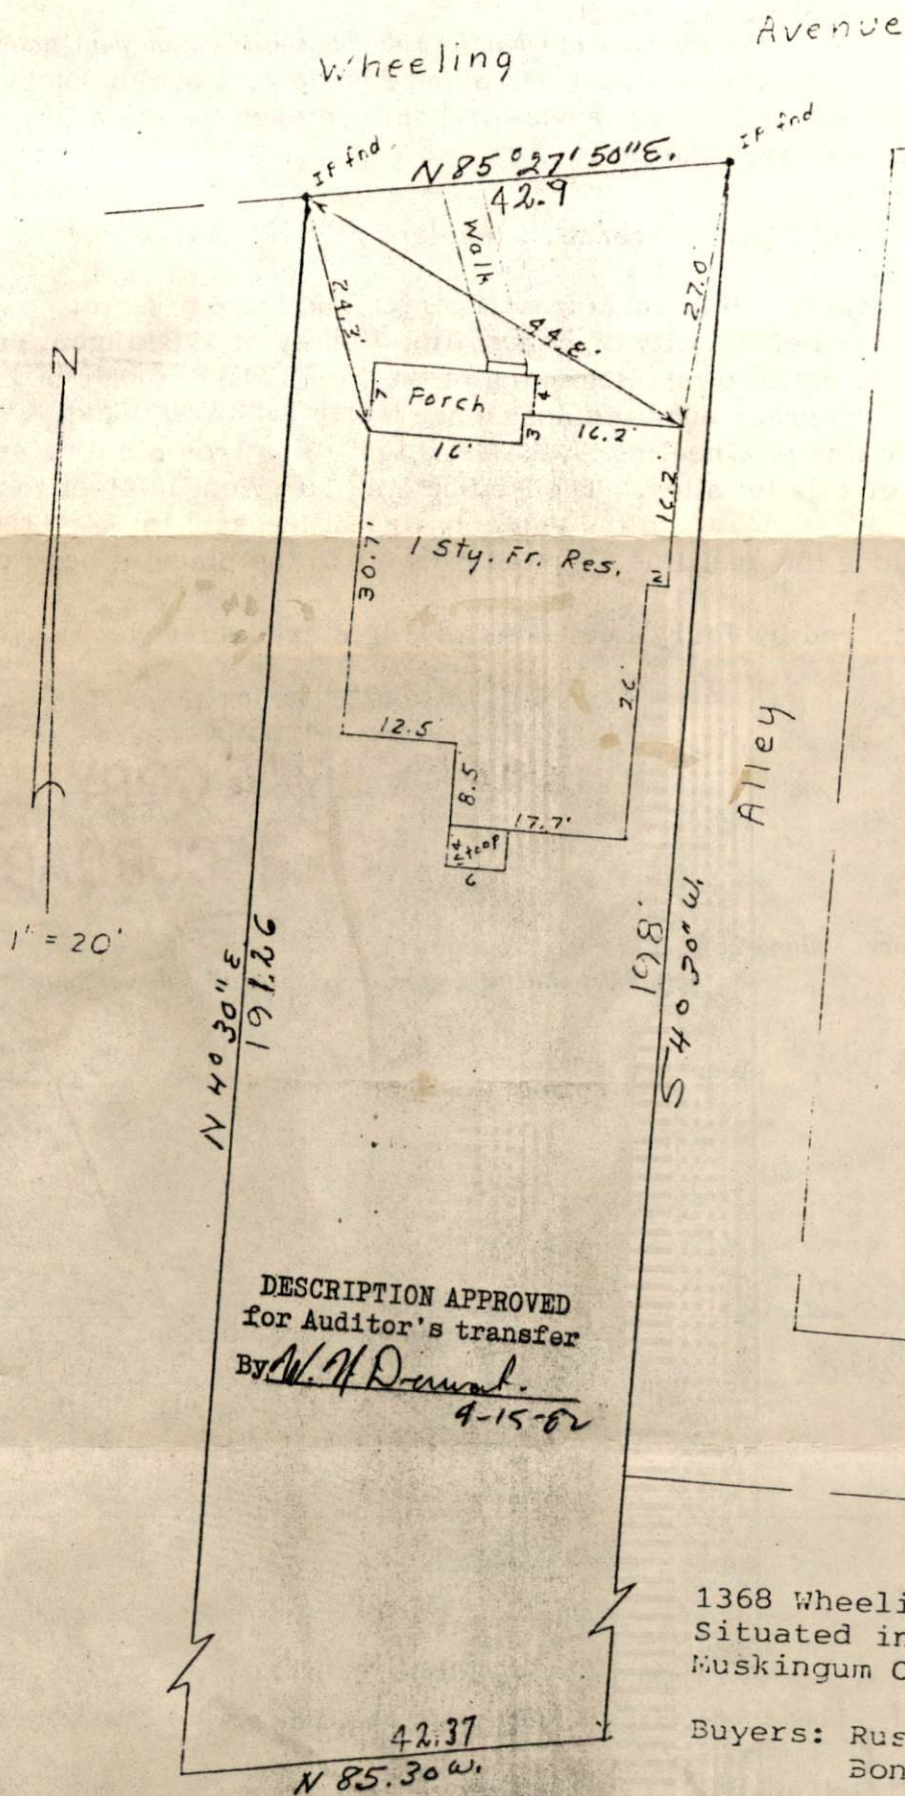

Mortgage Survey
1368 Wheeling Avenue, Zanesville, Oh.
Situated in the City of Zanesville,
Muskingum County, Ohio.

Buyers: Russell R. Corbin and
Bonnie J. Corbin

I hereby certify that the foregoing plat was prepared from an actual survey of the premises; that the same shows the location of the boundaries and all improvements thereon; that the dimensions of the improvements and the location thereof with respect to the boundaries are shown; that there are no encroachments by improvements appurtenant to the adjoining premises upon subject premises, nor from subject premises unless shown on the plat; and that any easements apparent from a visual inspection are delineated thereon. Iron pins are not set unless shown. For mortgage loan and title insurance purposes only.

DATE: 6/25/70

OFFICE COPY
NOT RECORDED

DATE: 6/25/79

Jerry Lee Gamble, Registered Supervisor