

Alfred E. & Fay M. Sibbring
7/1/87

Situated in the State of Ohio, County of Muskingum, City of Zanesville, Part of Harvey's Addition, bounded and described as follows:

Commencing at the intersection of the East line of Seventh Street and the North line of South Street; thence North $0^{\circ} 00' 00''$ East along Seventh Street 273.13 feet to a hole drilled in concrete, the place of beginning; thence continuing along Seventh Street North $0^{\circ} 00' 00''$ East 90.00 feet to an iron pin set; thence leaving Seventh Street North $89^{\circ} 54'$ East 134.00 feet to an iron pin set on the West line of a 12.00 foot wide alley; thence along the West line of said alley South $0^{\circ} 00' 00''$ West 89.50 feet to a hole drilled in concrete; thence along center of a common wall shared with adjoining building South $89^{\circ} 41' 16''$ West 134.00 feet to the place of beginning, containing 0.28 acres more or less.

Bearings are based on the East line of Seventh Street bearing North $0^{\circ} 00' 00''$ East.

Being all of Auditor's Parcel No. 80-81-63-04-10-000.


Survey & Description By:

R. L. Daniels
R. L. Daniels
Registered Surveyor No. 5410

DESCRIPTION APPROVED
FOR AUDITOR'S TRANSFER

BY *J. J. Daniels*
7-6-87

R L DANIELS & ASSOC.
61 Rainer Rd.
Roseville, Ohio 43777
Ph. (614) 697-7480

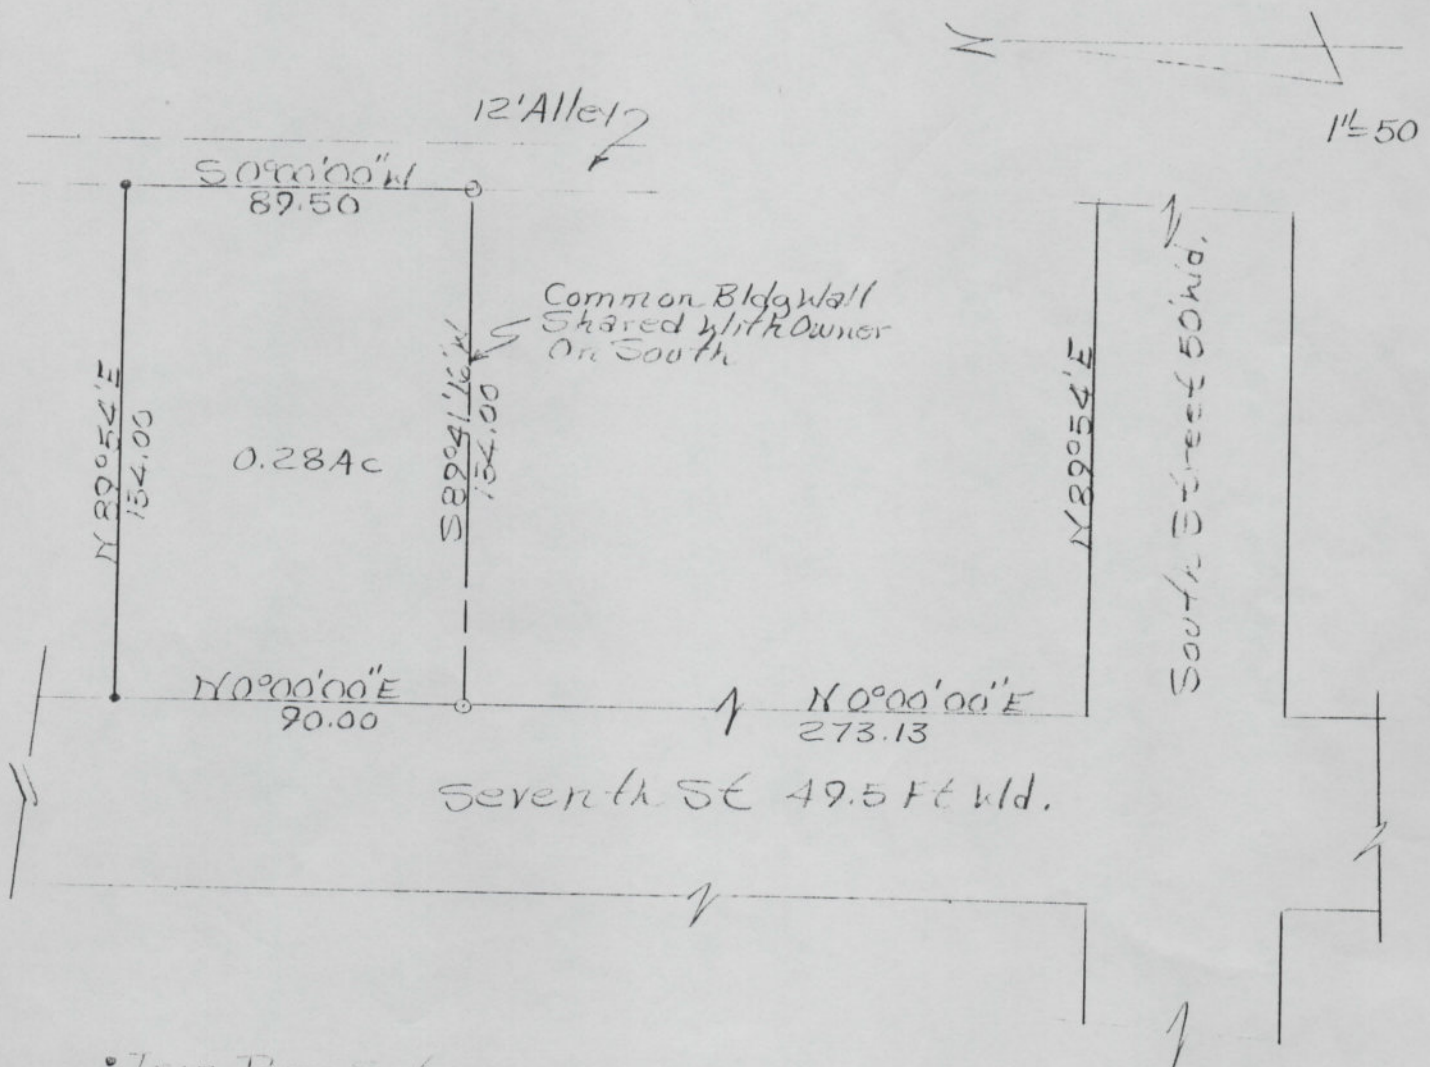

- Iron Pins Set

① Hole Drilled In Concrete

Alfred E And Foy M Sibbring
Survey By R D Jones & Reg.
Survey No. 5410 6/22/87
County Of Washington
Harvey Addition To City
Of Zanesville.
All Of Parcel No.
80-81-63-04-10-000

DESCRIPTION APPROVED
FOR AUDITOR'S TRANSFER

BY JY Namble
7-6-87