



81-63-03-40-000 ✓

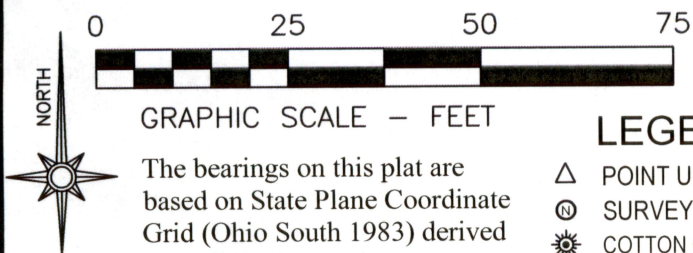

Situated in the State of Ohio, County of
Muskingum, City of Zanesville:

Being part of Lots 9 and 10 of Square 17, of the City of Zanesville recorded in Plat Book "A-O", Page 5, further **being all of** remaining Mary Margart Arnold property recorded in **Official Record Volume 2457, Page 454** of said county's deed records, further **being all of** Muskingum County **Auditor's Parcel Number 81-63-03-40-000:**

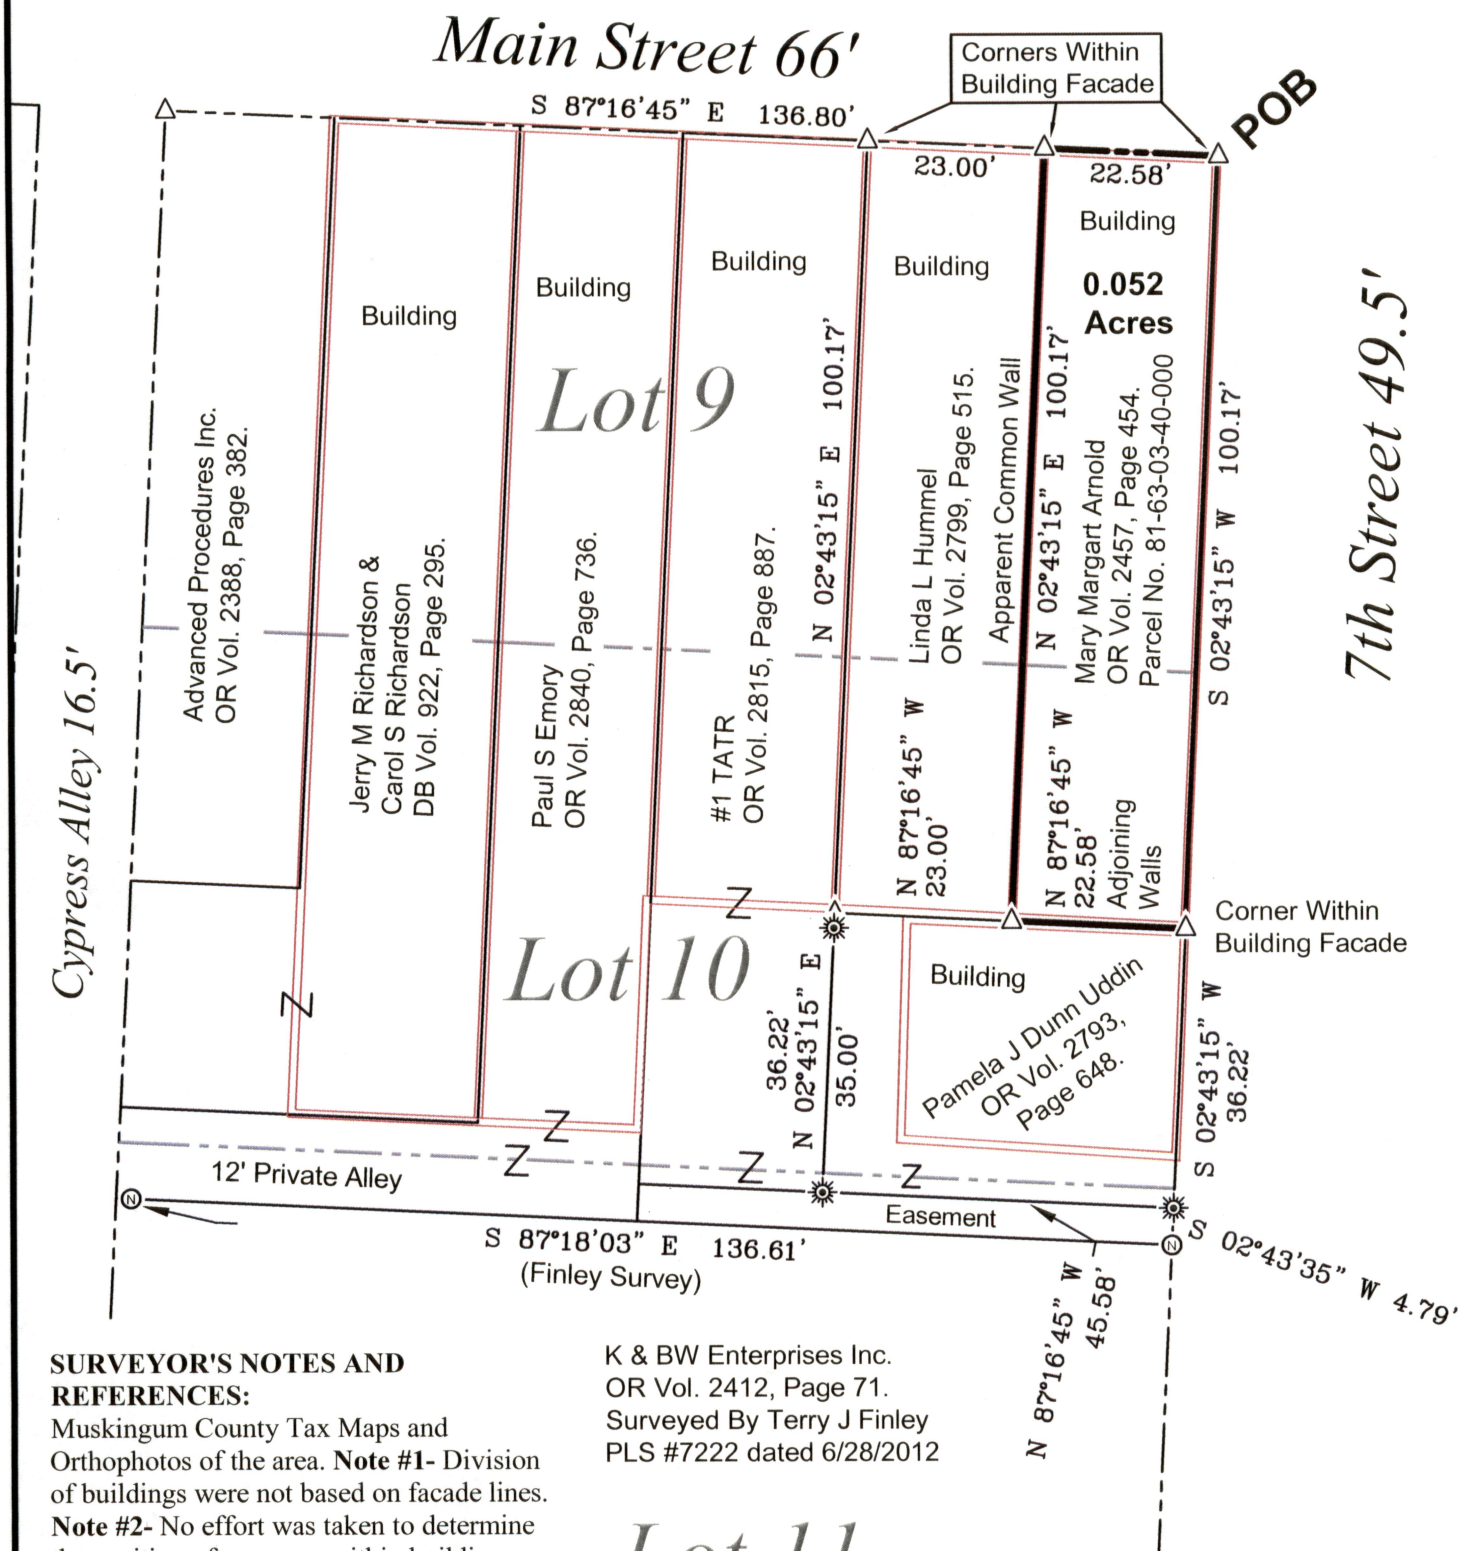

SURVEYOR'S NOTES AND REFERENCES:

Muskingum County Tax Maps and Orthophotos of the area. **Note #1-** Division of buildings were not based on facade lines. **Note #2-** No effort was taken to determine the position of common within buildings. **Note #3- Note #4-** Building walls shown for graphical purposes only.

K & BW Enterprises Inc.
OR Vol. 2412, Page 71.
Surveyed By Terry J Finley
PLS #7222 dated 6/28/2012

This plat was prepared by C.R. Harkness Surveying & Mapping Inc. in accordance with Chapter 4733-37 of the Administrative Code, and is intended to be used for the legal transfer of the parcel surveyed and does not show any apparent easements nor easements of record, unless otherwise indicated.

DESCRIPTION

APPROVED

By: Mushtaq

apparent easements nor easements of record

OFFICE COPY
Charles R. Harkness
NOT RECORDED

Charles R. Harkness PLS #6885

Charles R. Harkness PLS #6885

SURVEY FOR:

Mary Margart Arnold



HARKNESS SURVEYING & MAPPING, INC.
8205 OLD TOWN ROAD
ROSEVILLE, OHIO 43777
PHONE/FAX (740) 849-0122



SURVEYED: 5/18/19

DRAWN: 5/18/19

Job Number

Job#2566

Drawing/Sheet

Plat #01

