


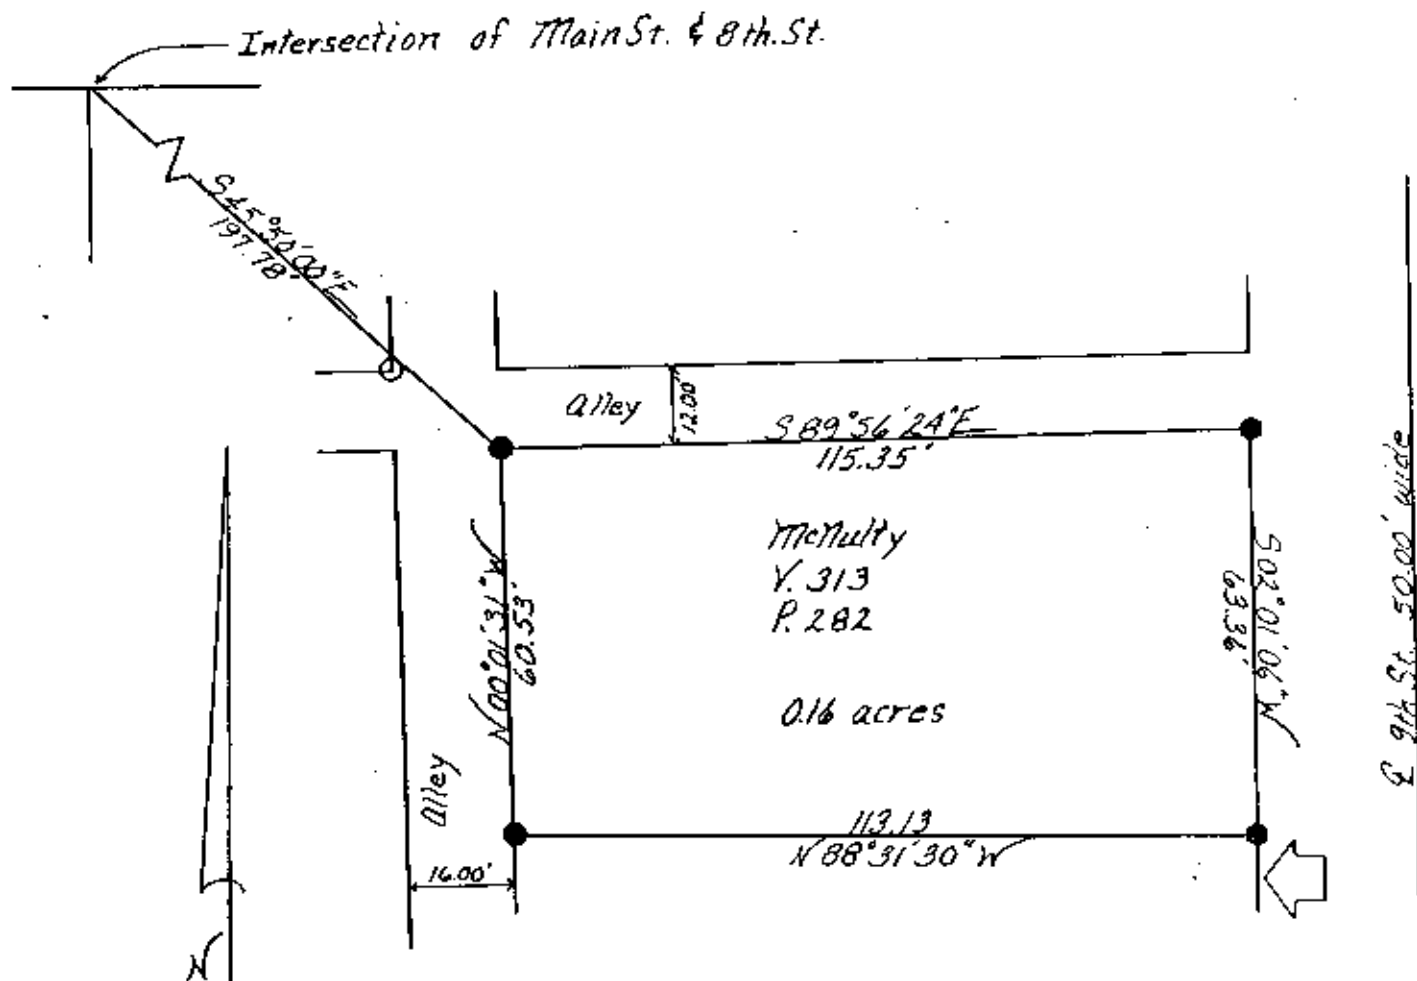

CANNON LAND SURVEYING

7945 TWP RD. 114 NE
NEW LEXINGTON, OHIO 43764
614-342-2835



DESCRIPTION APPROVED
FOR AUDITOR'S TRANSFER

BY J. L. Namb
7/10/20



OFFICE COPY
NOT RECORDABLE

Kevin Cannon
Reg. No. 7224

7/3/90
Date

Survey For: Mason

State: Ohio
County: Muskingum
Township: N/A
T- N/A R- N/A Lot: 17 & 18
Section: N/A
City or Village: Zanesville
Subdivision: McIntire East Addition
Parcel #: 81-69-05-29-000
Scale: 1"=50'

● Iron Pin Set
○ Iron Pin Found
Post
Fence
R.R. Spike Set
R.R. Spike Found
Hole
Stone
PK Nail Set
PK Nail Found
Basis of Bearings