

635 Brookridge Boulevard
Westerville, OH 43081
614-818-4900
Fax 618-4902



AREA'S FOR LOTS 1, 2, 19 AND PART OF LOT 20

LOT 1 PARCEL NO. 80-82-06-01-28
LOT AREA = 0.150 ACRE
ALLEY AREA = 0.008 ACRE
TOTAL AREA = 0.158 ACRE

LOT 2 PARCEL NO. 80-82-06-01-27
LOT AREA = 0.113 ACRE
ALLEY AREA = 0.007 ACRE
TOTAL AREA = 0.120 ACRE

TOTAL AREA = 0.390 ACRE


LOT 19 PARCEL NO. 80-82-06-01-26-PART
LOT AREA = 0.077 ACRE
ALLEY AREA = 0.035 ACRE
TOTAL AREA = 0.112 ACRE

LOT SPLIT SURVEY
LOTS 1, 2, 19, AND 20
OF WELLER SUBDIVISION
PLAT BOOK 5 PAGE 70
AND PART OF A VACATED
ALLEY IN DEED BOOK 1078 PAGE 94



OFFICE COPY
NOT RECORDABLE

BY *Ronald John Yarano*
REGISTERED SURVEYOR No.

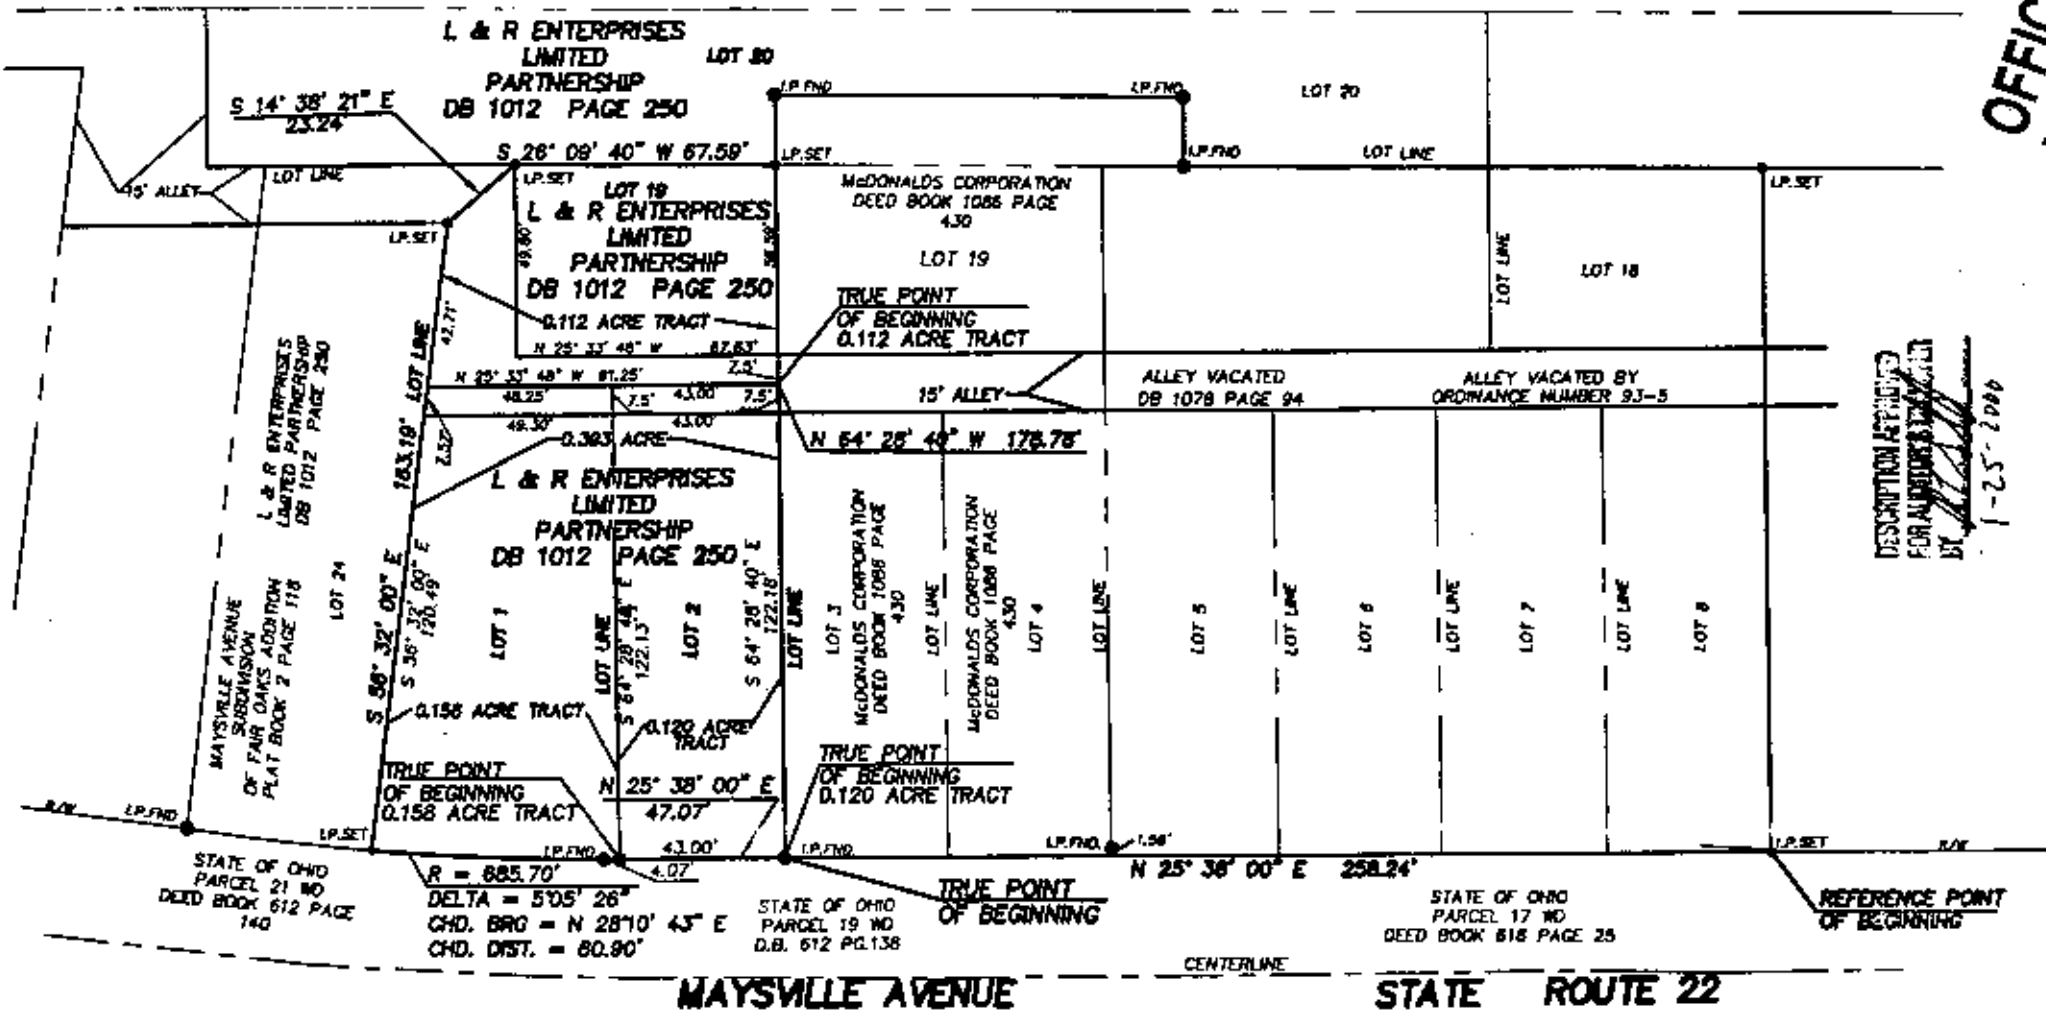

DATE JAN. 2000 983281-1-15

REvised DATES JOB NUMBERS

SCALE 1" = 60'

SURV'D	DJ
DRAW	RY
CHECKED	

DWG