


SURVEY FOR ZMHA


AUDITORS PARCEL NUMBER
80-82-24-01-01-000 (ALL)

BEING A PART OF OUT LOT 45 IN THE TOWN OF PUTNAM FORMERLY THE NINTH
WARD OF THE CITY OF ZANESVILLE, MUSKINGUM COUNTY, OHIO.

BEARINGS ARE BASED ON THE PREVIOUS SURVEY OF 3.19 MORE OR LESS ACRES BY
LINN ENGINEERING AND DATED NOVEMBER 27, 1996.

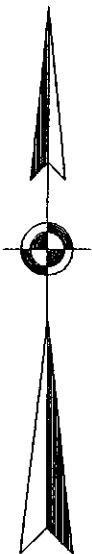


SCALE 1"=50'

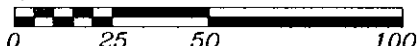

RESEARCH:
PREVIOUS SURVEY BY LINN
ENGINEERING. DATED 11/27/96
PREVIOUS SURVEYS BY T.
FINLEY. DATED 3/25/98
PENNSYLVANIA RAILROAD RIGHT
OF WAY PLANS-V11/18
PLAT OF THE TOWN OF
SPRINGFIELD
MUSKINGUM CO. TAX MAP

LEGEND

- EXISTING IRON PIN
- ⊙ IRON PIN SET
(5/8" REBAR W/CAP)
- ANGLE POINTS

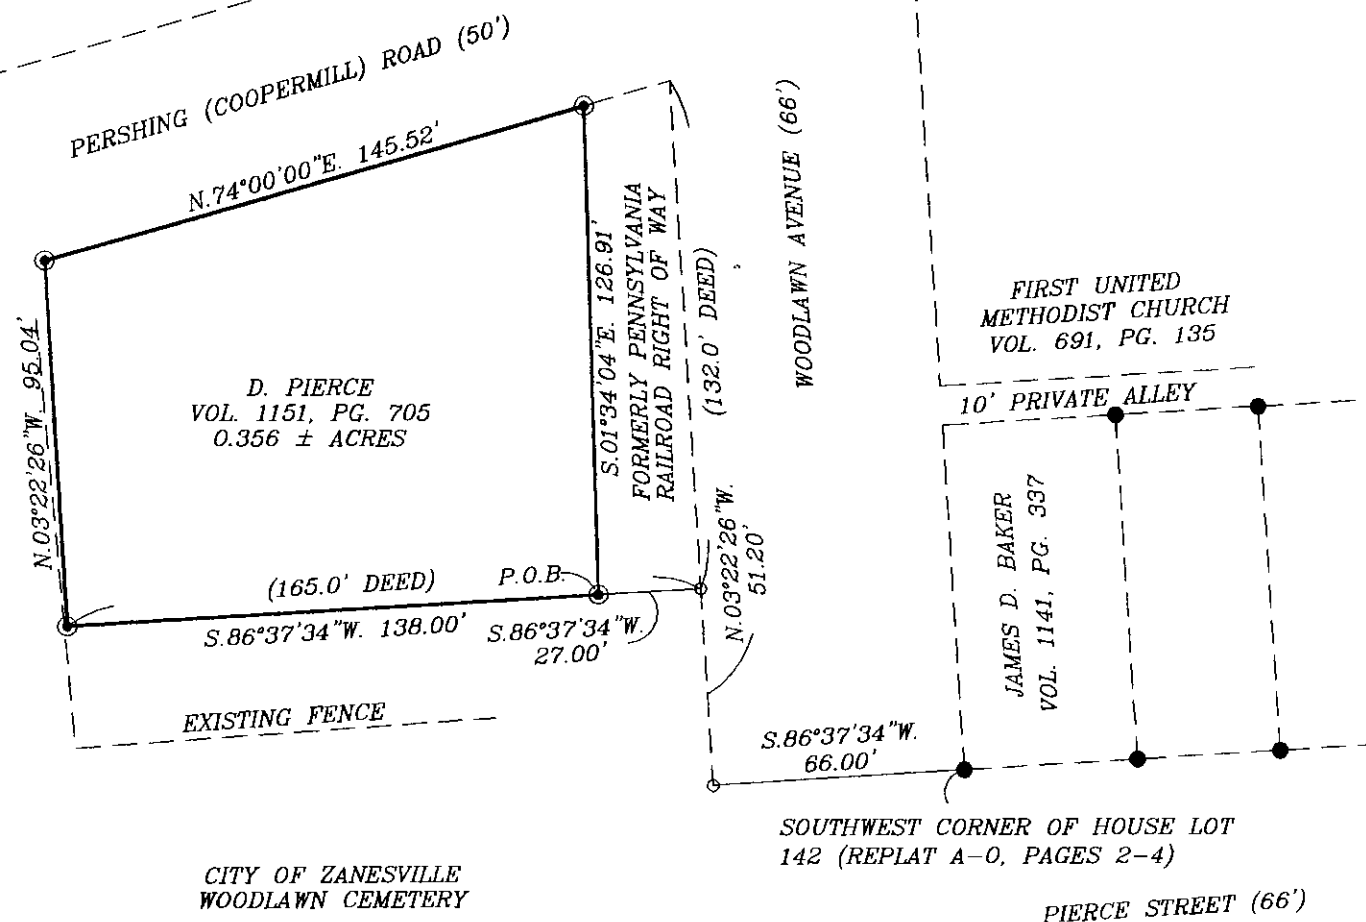

DESCRIPTION APPROVED
FOR AUDITOR'S TRANSFER

BY *[Signature]*
5-13-2004

I HEREBY CERTIFY TO THE BEST OF MY
KNOWLEDGE AND BELIEF THE ABOVE PLAT AND
SURVEY TO BE CORRECT AS PREPARED BY ME,
THIS 28th DAY OF APRIL, 2004.

OFFICE COPY
NOT RECORDABLE

BIEDENBACH ENGINEERING, INC.
ZANESVILLE, OHIO
(740) 453-4850

DRAWN BY: AJS	DATE: 04-28-04
SCALE: 1"=50'	CHECKED BY: MDN
JOB NO: 5053	DRAWING NO: D:\5053\5053