

SITUATED IN:

82-26-03-08-000 A

State of Ohio, County of Muskingum, City of Zanesville, Third Ward

BASIS OF BEARINGS

Bearings are based on the Ohio State Plane Coordinate System, NAD 83, South Zone, Grid North, as per GPS observations

PARCEL NO.

All of: 82-26-03-08-000

±0.17 Acres

Pershing Road R/W 50'

Northwest corner  
of Lot 102, of The  
Leagues First  
Addition to the City  
of Zanesville, Plat  
Book 3, Page 106

LEGEND

- △ Railroad Spike Set
- Iron Pin Found
- ⊕ Stone Found
- Axle Found
- Iron Pipe Found
- ▲ Railroad Spike Found
- ⊙ Iron Pin Set 5/8 rebar
- ⊕ Monument Found


REFERENCES

All deed Ref.  
shown on this  
plat

Betty and Everett  
Heskett  
OR 1073-544  
±0.17 Acres

Sargeant  
Properties LLC  
OR 2766-327


Jim R. Watson  
OR 1842-119

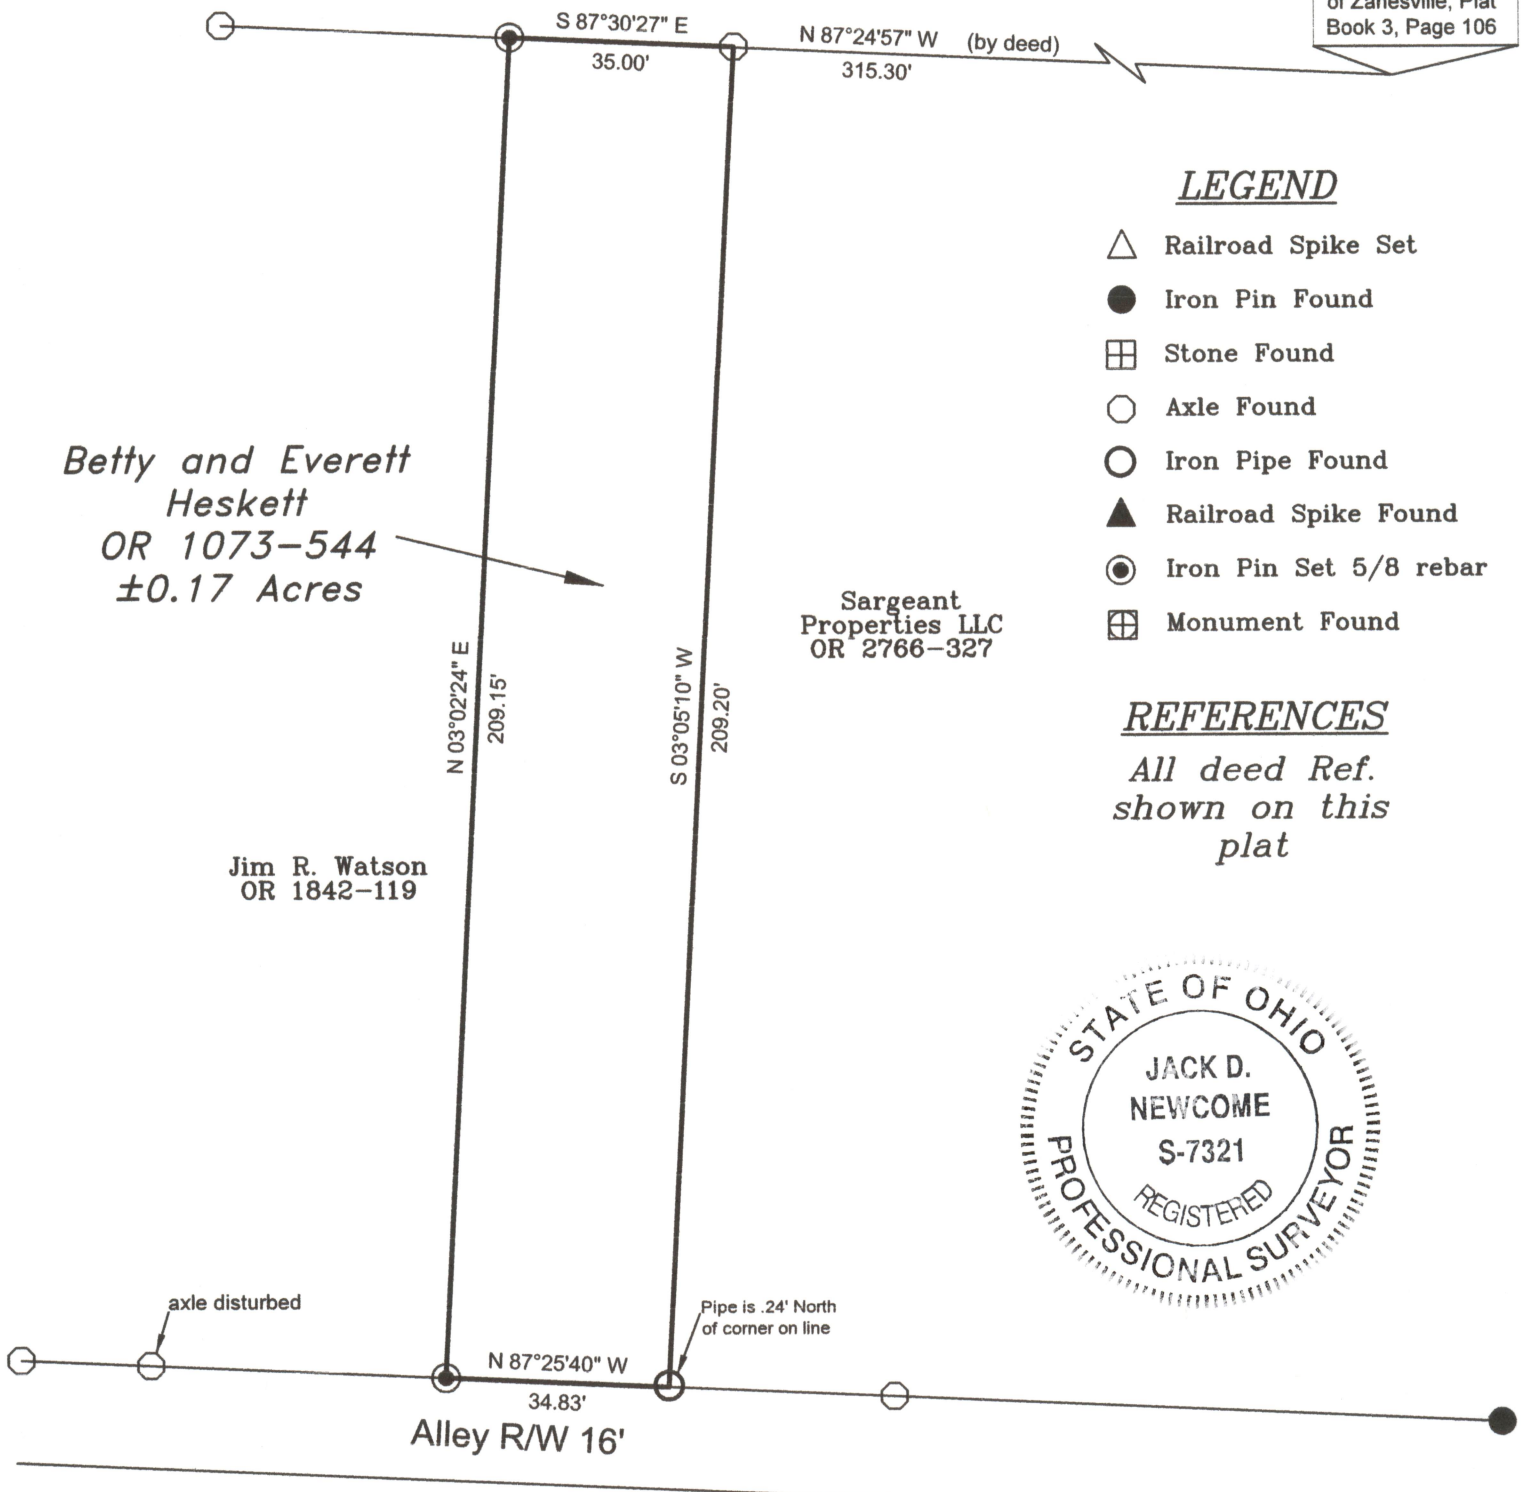

DESCRIPTION

APPROVED

By: Jack D. Newcome

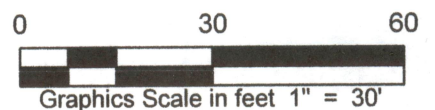

OFFICE COPY

Jack D. Newcome 3-20-19 Date

Reg. Surveyor No. 7321

Newcome Surveying Company  
6515 Ballard Road  
Nashport, Ohio 43830  
740-452-5796