

Mutual Federal Savings  
11/ 21/84

Situated in the State of Ohio, County of Muskingum, [REDACTED]  
of Zanesville, T 16, R 14, Southwest Quarter of Section  
12, bounded and described as follows:

Commencing at the Southwest corner of Lot No. 108 of  
Leagues First Addition to the City of Zanesville at the  
intersection of the North line of Curtis Street and the  
East line of Sevall Street; thence North  $84^{\circ} 30'$  West  
50.00 feet across Sevall Street to an iron pin; thence  
continuing along the North line of Curtis Street North  
 $84^{\circ} 30'$  West to an iron pin the place of beginning;  
thence along Curtis Street North  $84^{\circ} 30'$  West 48.00  
feet passing an iron pin at 47.72 feet; thence North  
 $5^{\circ} 45'$  East 56.27 feet to an iron pin; thence South  $84^{\circ}$   
 $30'$  East 48.00 feet to an iron pin; thence South  $5^{\circ} 45'$   
West 56.27 feet to an iron pin the place of beginning,  
containing 0.06 acres more or less.


Bearings are based on the North line of Curtis Street  
bearing North  $84^{\circ} 30'$  West.

Being Auditors Parcel No. 84-00872, Recorded in Volume  
925, Page 247.

Survey & Description By:

**OFFICE COPY**  
**NOT RECORDABLE**

R. L. Daniels  
Registered Surveyor No. 5410

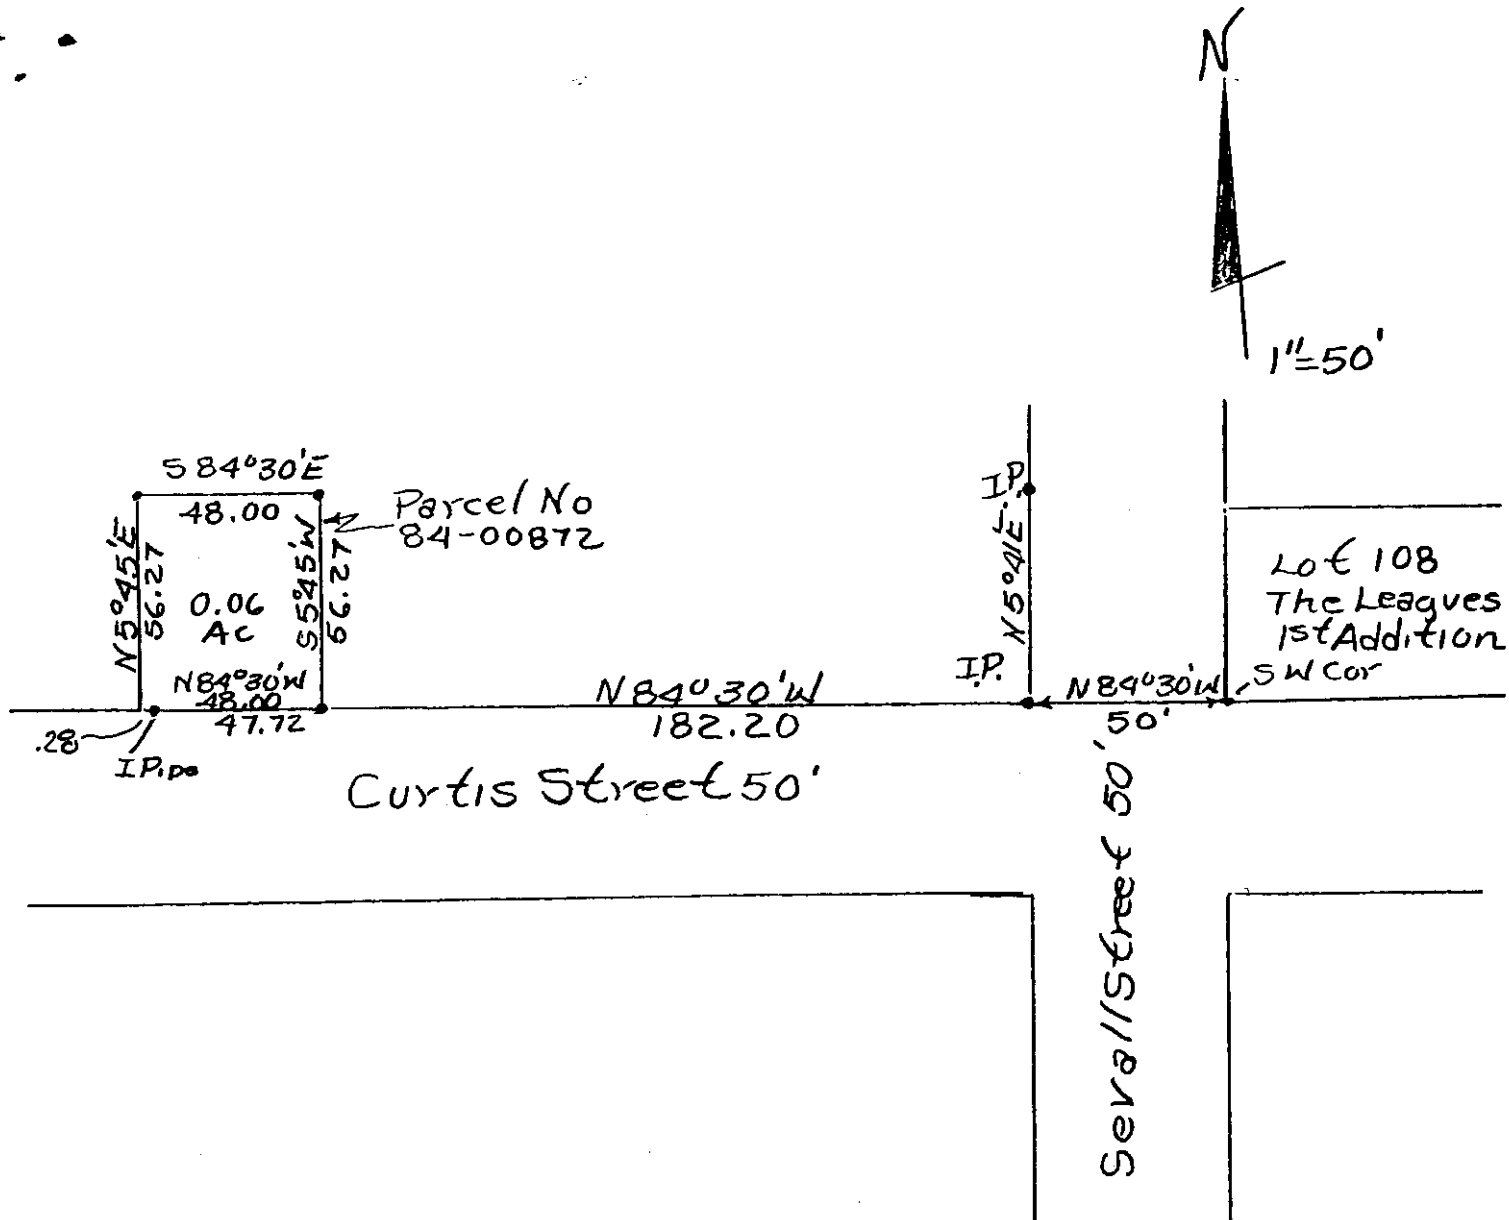

Survey For Mutual Federal  
Savings 11/6/84  
By H. Daniels Reg. Surveyor  
No. 418  
Muskogean County,  
City of Okfuskee,  
T16, R16, S12 Q. tr.  
Section 12.  
**NOT RECORDED**