


MAP OF SURVEY
18.495 AC. PARCEL
± 0.117 AC. PARCEL
PART OF THE FIFTH WARD
CITY OF ZANESVILLE, OHIO

CURVE DATA
A
Δ = 74°24'29"
R = 262.85'
A = 341.35'
T = 199.54'
Ch = 317.87'
CB = S 14°40'36"W

B
Δ = 110°09'01"
R = 213.35'
A = 410.15'
T = 305.54'
Ch = 349.65'
CB = N 32°32'51"E

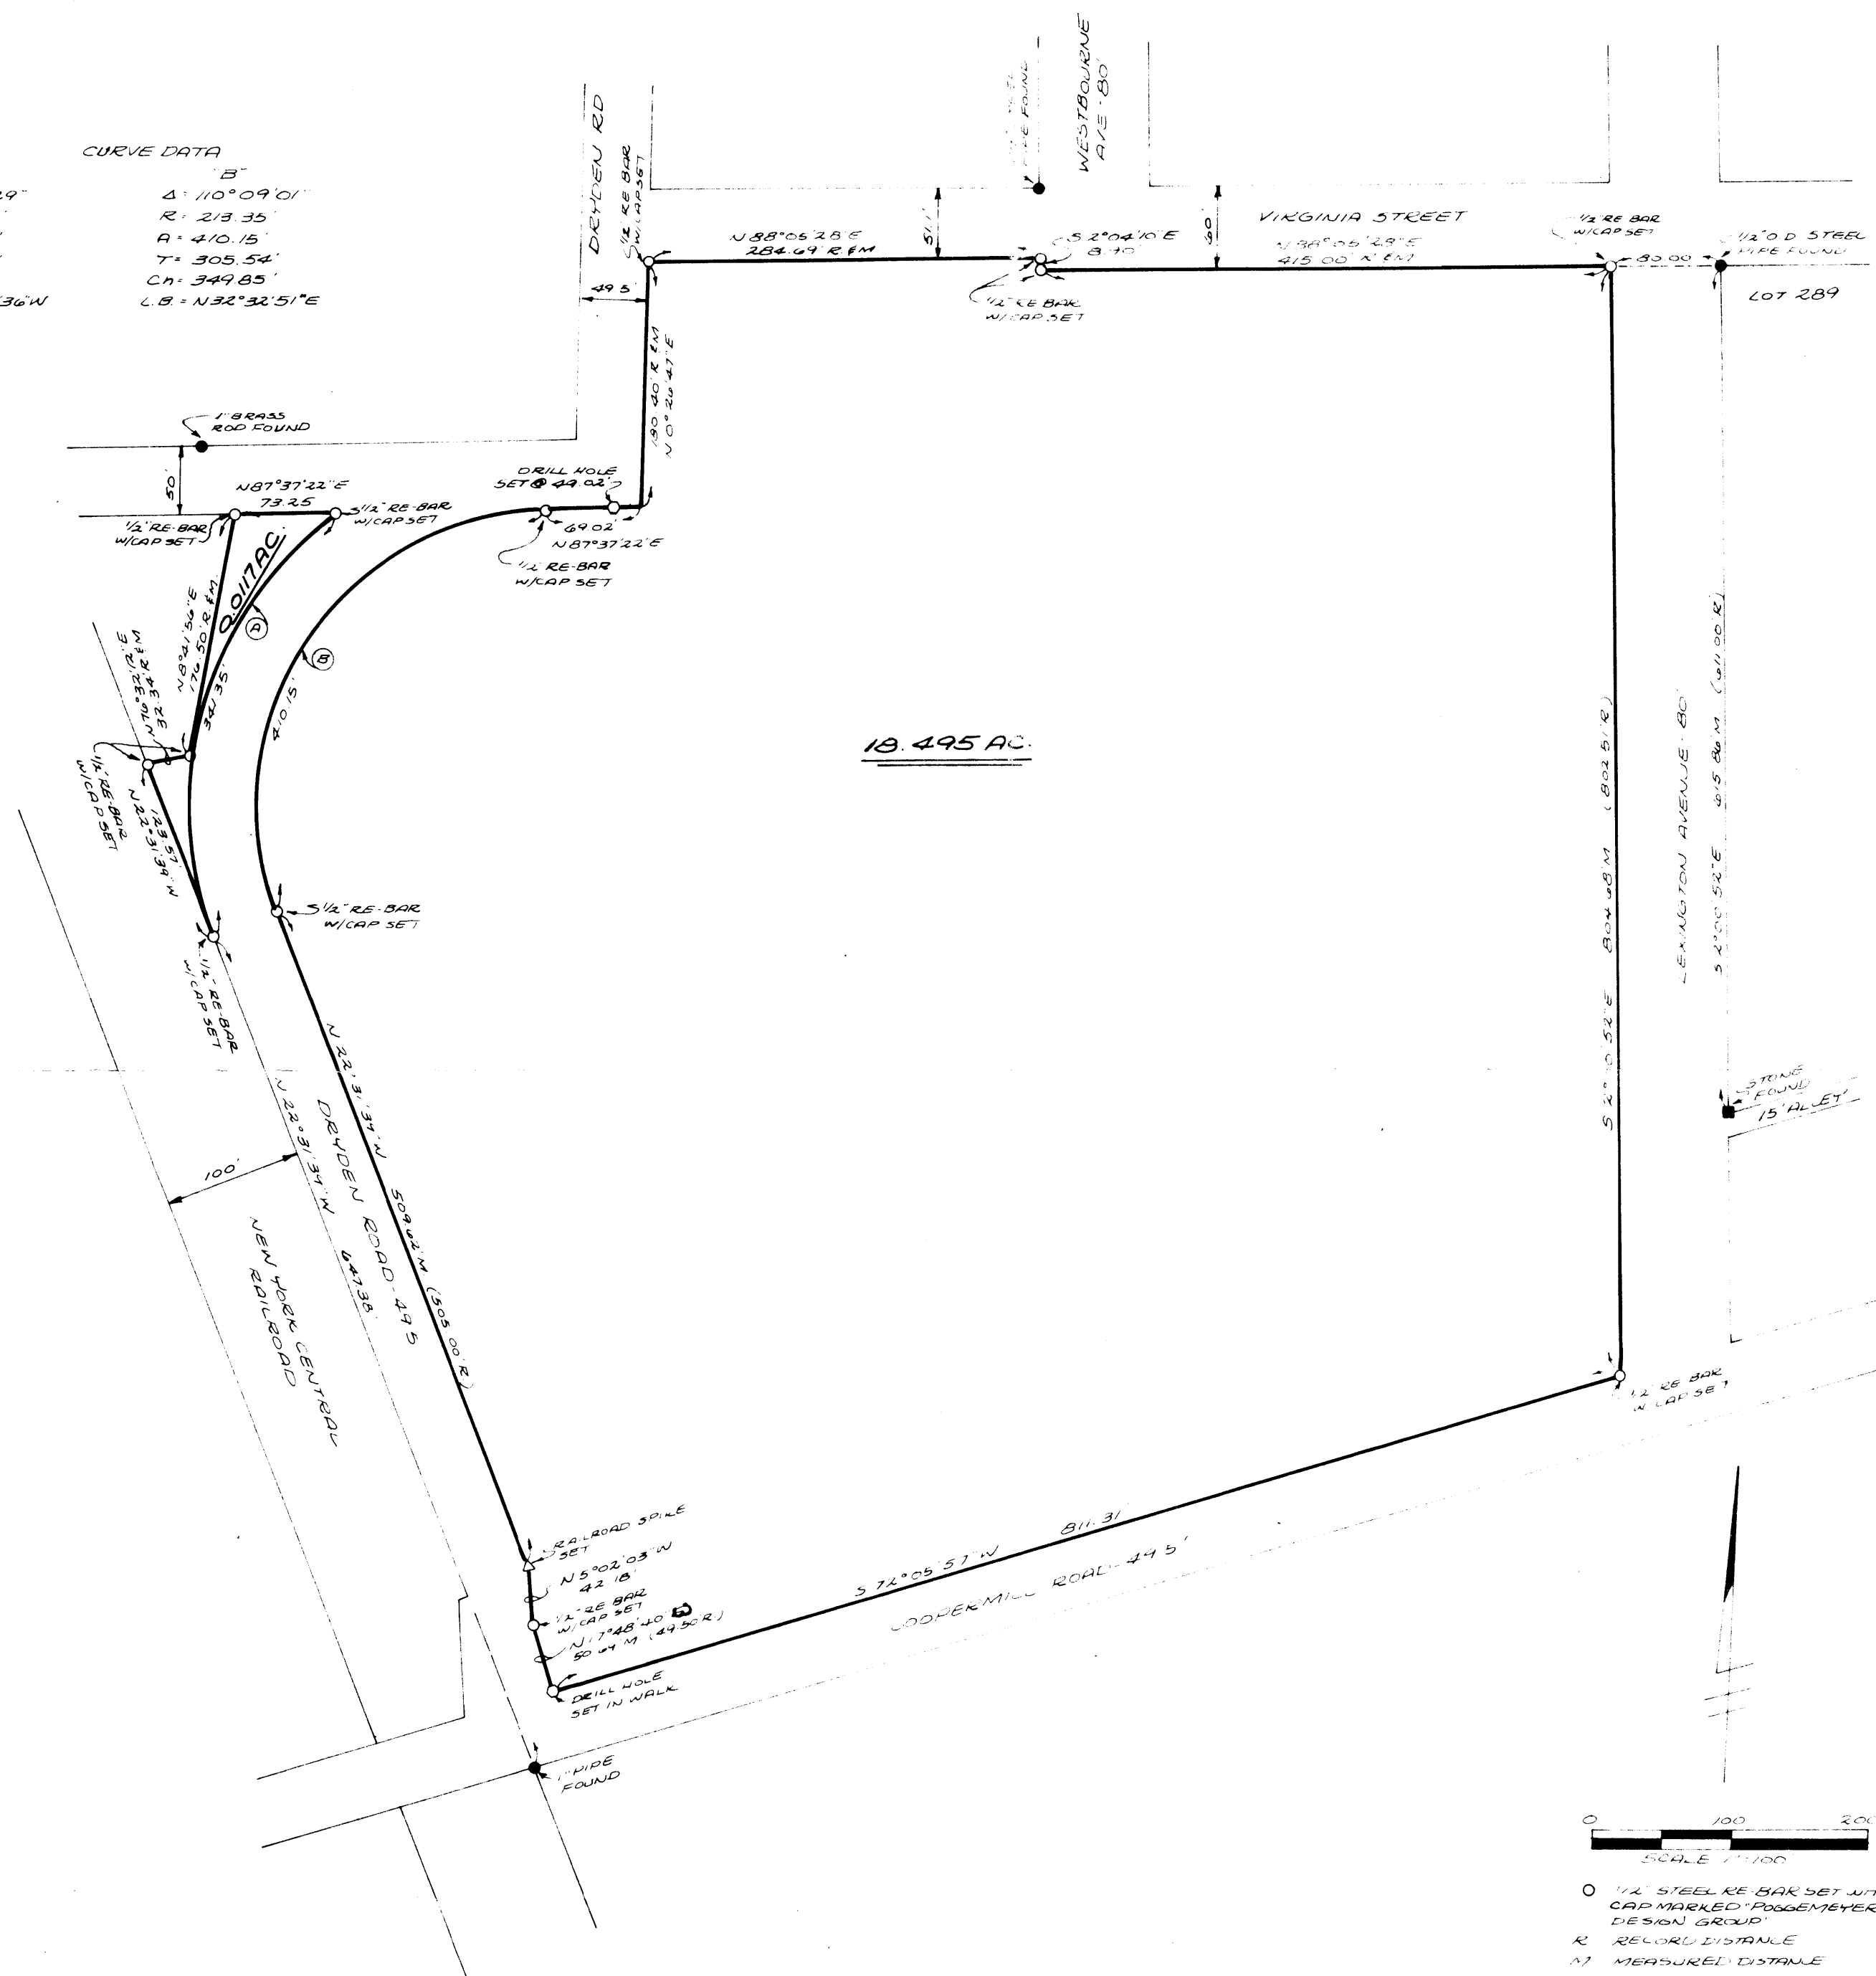

Any information or data on this drawing is not intended to be suitable for reuse by any person, firm or corporation or any others on extensions of this project or for any use on any other project. Any reuse without written verification and adaptation by the Engineer, Architect or Surveyor for the specific purpose intended will be at the users sole risk and without liability or legal exposure to the Engineer, Architect or Surveyor.

SURVEYOR'S CERTIFICATION-We hereby certify that this map was prepared from a survey made by the Office of Poggemeyer Design Group, Inc., Engineers, Architects-Surveyors, and is correct to the best of my knowledge and belief.

All distances are in feet and decimals thereof. Bearings are based on an assumed meridian and are used for angular measurement only.

Robert A. Poggemeyer, P.E., P.S., P.L.S.
Date: 9-5-86

POGGE MEYER DESIGN GROUP
ENGINEERS-ARCHITECTS-SURVEYORS
3791 WALES AVE. N.W. SUITE A
MASSILLON, OHIO 44646
PHONE: (216)832-9715

DESCRIPTION APPROVED
for Auditor's transfer
By: *[Signature]*
9-5-86