

Richard Max Graves 4/28/83
Registered Surveyor
2925 Kenlo Woods Dr.
Nashport, Ohio 43830

82-38-01-1P
533 PINE ST

Situated in the State of Ohio, County of Muskingum, City of Zanesville:

Being Lot No. 1 in L. Houts Unrecorded Subdivision of Lot 30 in Munsons Subdivision Recorded in Plat Book 2, Page 144 of the Muskingum County Plat Records and also a 7.00 foot vacated alley that lies north of Lot 1 bounded and described as follows:

Beginning at the northeast corner of said Lot 1 in a subdivision of Lot 30 in Munsons Subdivision (Plat Book 2, Page 144); thence south 3 degrees 40 minutes west along the west line of Pine street 42.50 feet to an iron pin; thence north 86 degrees 20 minutes west along the south line of said lot 1 a distance of 147.00 feet to an iron pin; thence north 3 degrees 40 minutes east along the west line of said lot 1 a distance of 49.50 feet to an iron pin on the north line of a vacated alley (Deed Book 889, Page 56) and passing through a point at the northwest corner of said lot 1 at 42.50 feet; thence south 86 degrees 20 minutes east along the north line of said alley 147.00 feet to an iron pin on the west line of pine street; thence south 3 degrees 40 minutes west 7.00 feet to the place of beginning.

Lot 1 of the above described parcel is owned by Frank G. Harter and Recorded in Deed Book 711, Page 87 of the Muskingum County Deed Records:


This description was written from a survey made by Richard Max Graves Registered Surveyor No. 5792 April 28, 1983.

OFFICE COPY
NOT RECORDABLE

RICHARD MAX GRAVES
REGISTERED SURVEYOR



- : IRON PIN SET
5/8" X 30"
- : IRON PIN FOUND

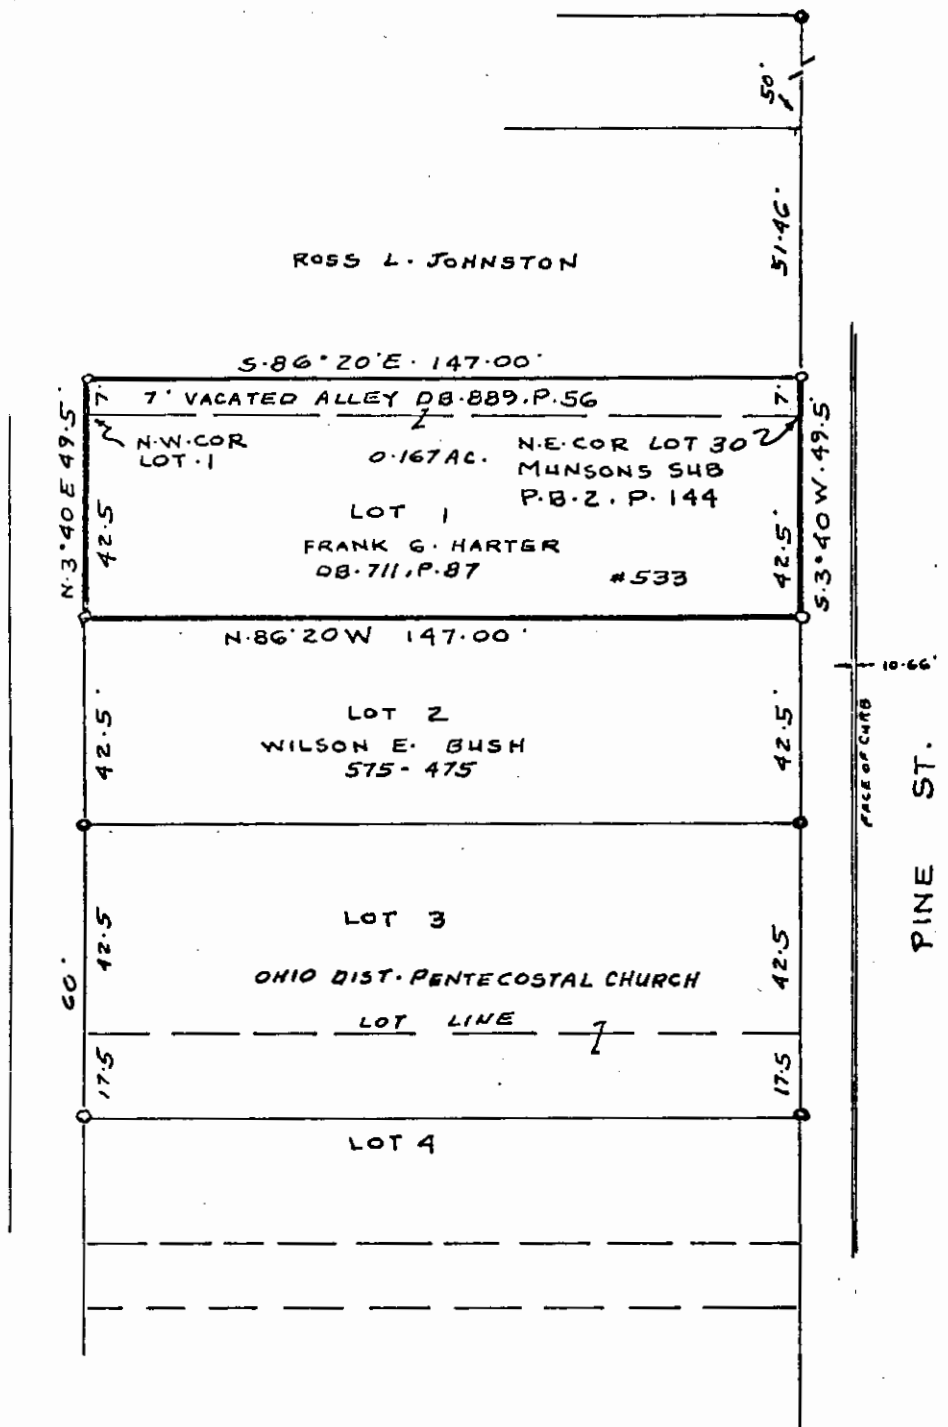

MAP SHOWING SURVEY FOR FRANK G HARTER
BEING ALL OF LOT NO. 1 & A 7' VACATED ALLEY NORTH OF LOT 1
OF L. HOUTS UNRECORDED SUBDIVISION OF LOT NO. 30 OF
MUNSON'S SUB RECORDED IN PLAT BOOK 2, Pg. 144
533 PINE ST. DEED BOOK 711, P. 87 NEW ZNO WARD, CITY OF
ZANESVILLE, MUSKINGUM COUNTY, OHIO

OK YAD
5-9-83

OFFICE COPY
NOT RECORDABLE

Richard Max Graves

REGISTERED PROFESSIONAL LAND SURVEYOR NO. 8792

DATE APRIL 28, 1983