


SNR

LEGEND

- STONE (FOUND) WITH X = ☒
- ⊙ CONCRETE MONUMENT (FOUND)
- ⊗ AXLE (FOUND)
- IRON PIPE (FOUND)
- IRON PIN (FOUND)
- ⊙ RAILROAD SPIKE (FOUND)
- ⊕ PK NAIL (FOUND)
- △ POINT
- IRON PIN (SET) 5/8" REBAR WITH IDENTIFICATION CAP (C R HARKNESS R.S. 6885.

Bearing on this plat are based on original monuments (found) and the existing location of The Zanesville Terminal Railroad as shown on the plat of McHenry's Second Ridge Ave. Addition.

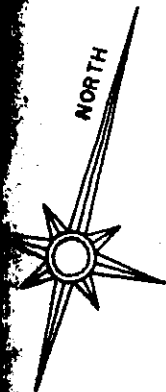

RIDGE AVENUE

located in the
County of Ohio,
City of
Muskingum, City of
Zanesville:


Lots #70
through #83 of
McHenry's Second
Ridge Avenue
Addition, as
recorded in Plat
#4, Page 53, of
the county's plat
books:

Attorney's Parcel
Numbers for the Lots


83-13-02-08-000
through
83-13-02-21-000.

SURVEY NOTES

Operation of
surveyed lots were
verified. Original
monuments found at
the NE corner of Lot
#34, disturbed
monument at the NE
corner of Lot #70,
subsequent surveys,
existing railroad
tracks, and
location lines
used to
establish the block.

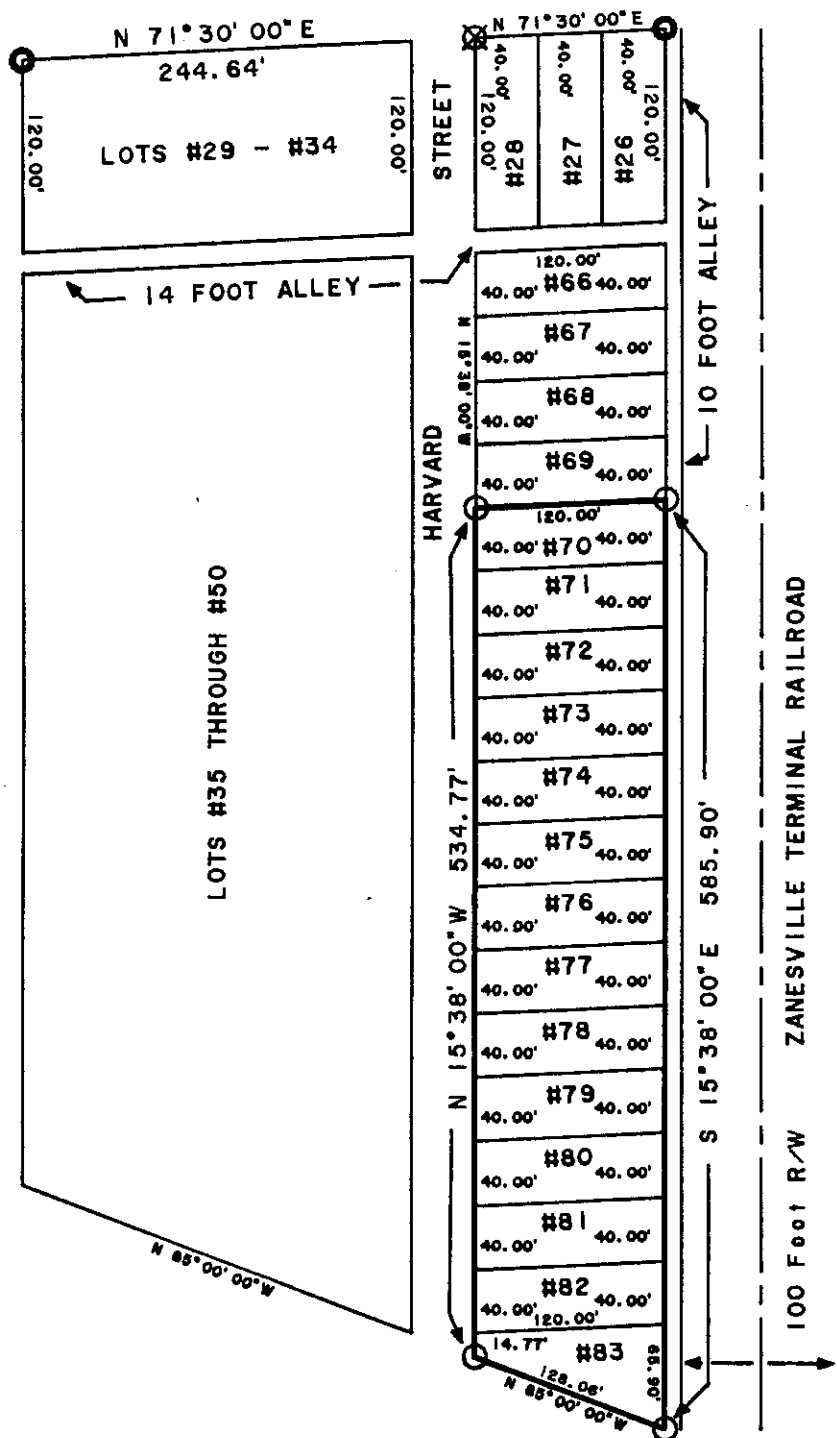

120 0 120 240 360

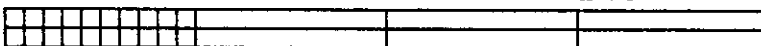

GRAPHIC SCALE - FEET

This plat was prepared by C. R. Harkness
Surveying & Mapping Inc. in accordance with
Sections 4733-37 of the Administrative Code,
Ohio, as an actual survey and is intended to be
used for the legal transfer of the property
and does not intend to show all or any
encroachments unless
indicated.

OFFICE COPY
NOT RECORDED
FILED

Survey Date

SURVEY FOR:	
Raymond Watiker	
Harvard Street Zanesville, Ohio 43701	
SECTION:	TOWNSHIP: RANGE:
TWP.	COUNTY Muskingum STATE OHIO
Survey Date: 3-25-91	Draw date 3-26-91 By: crh
C. R. HARKNESS SURVEYING & MAPPING INC.	
768 DRYDEN ROAD	
Zanesville, Ohio 43701 Phone (614) 454-6367	
Job Number:	Drawing/Sheet No.
394	Plat #01