

VANCE SURVEYING LTD.

15071 HYATT ROAD

MOUNT VERNON, OHIO 43050

PH. (740) 397-6296




FAX (740) 397-6032

vancesurveying@gmail.com

SURVEY FOR TERRY R. BELL

RANGE 14, TOWNSHIP 16, S.E. QUARTER OF SECTION 2, ALSO KNOWN AS LOT 16 OF HALL'S NEW
ADDITION IN THE 3RD WARD, CITY OF ZANESVILLE, MUSKINGUM CNTY, STATE OF OHIO

SCALE: 1" = 20'

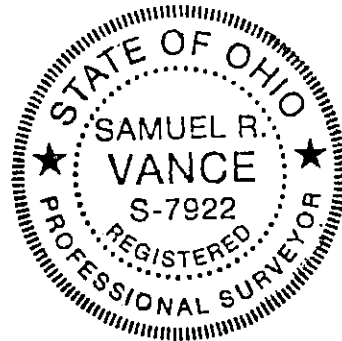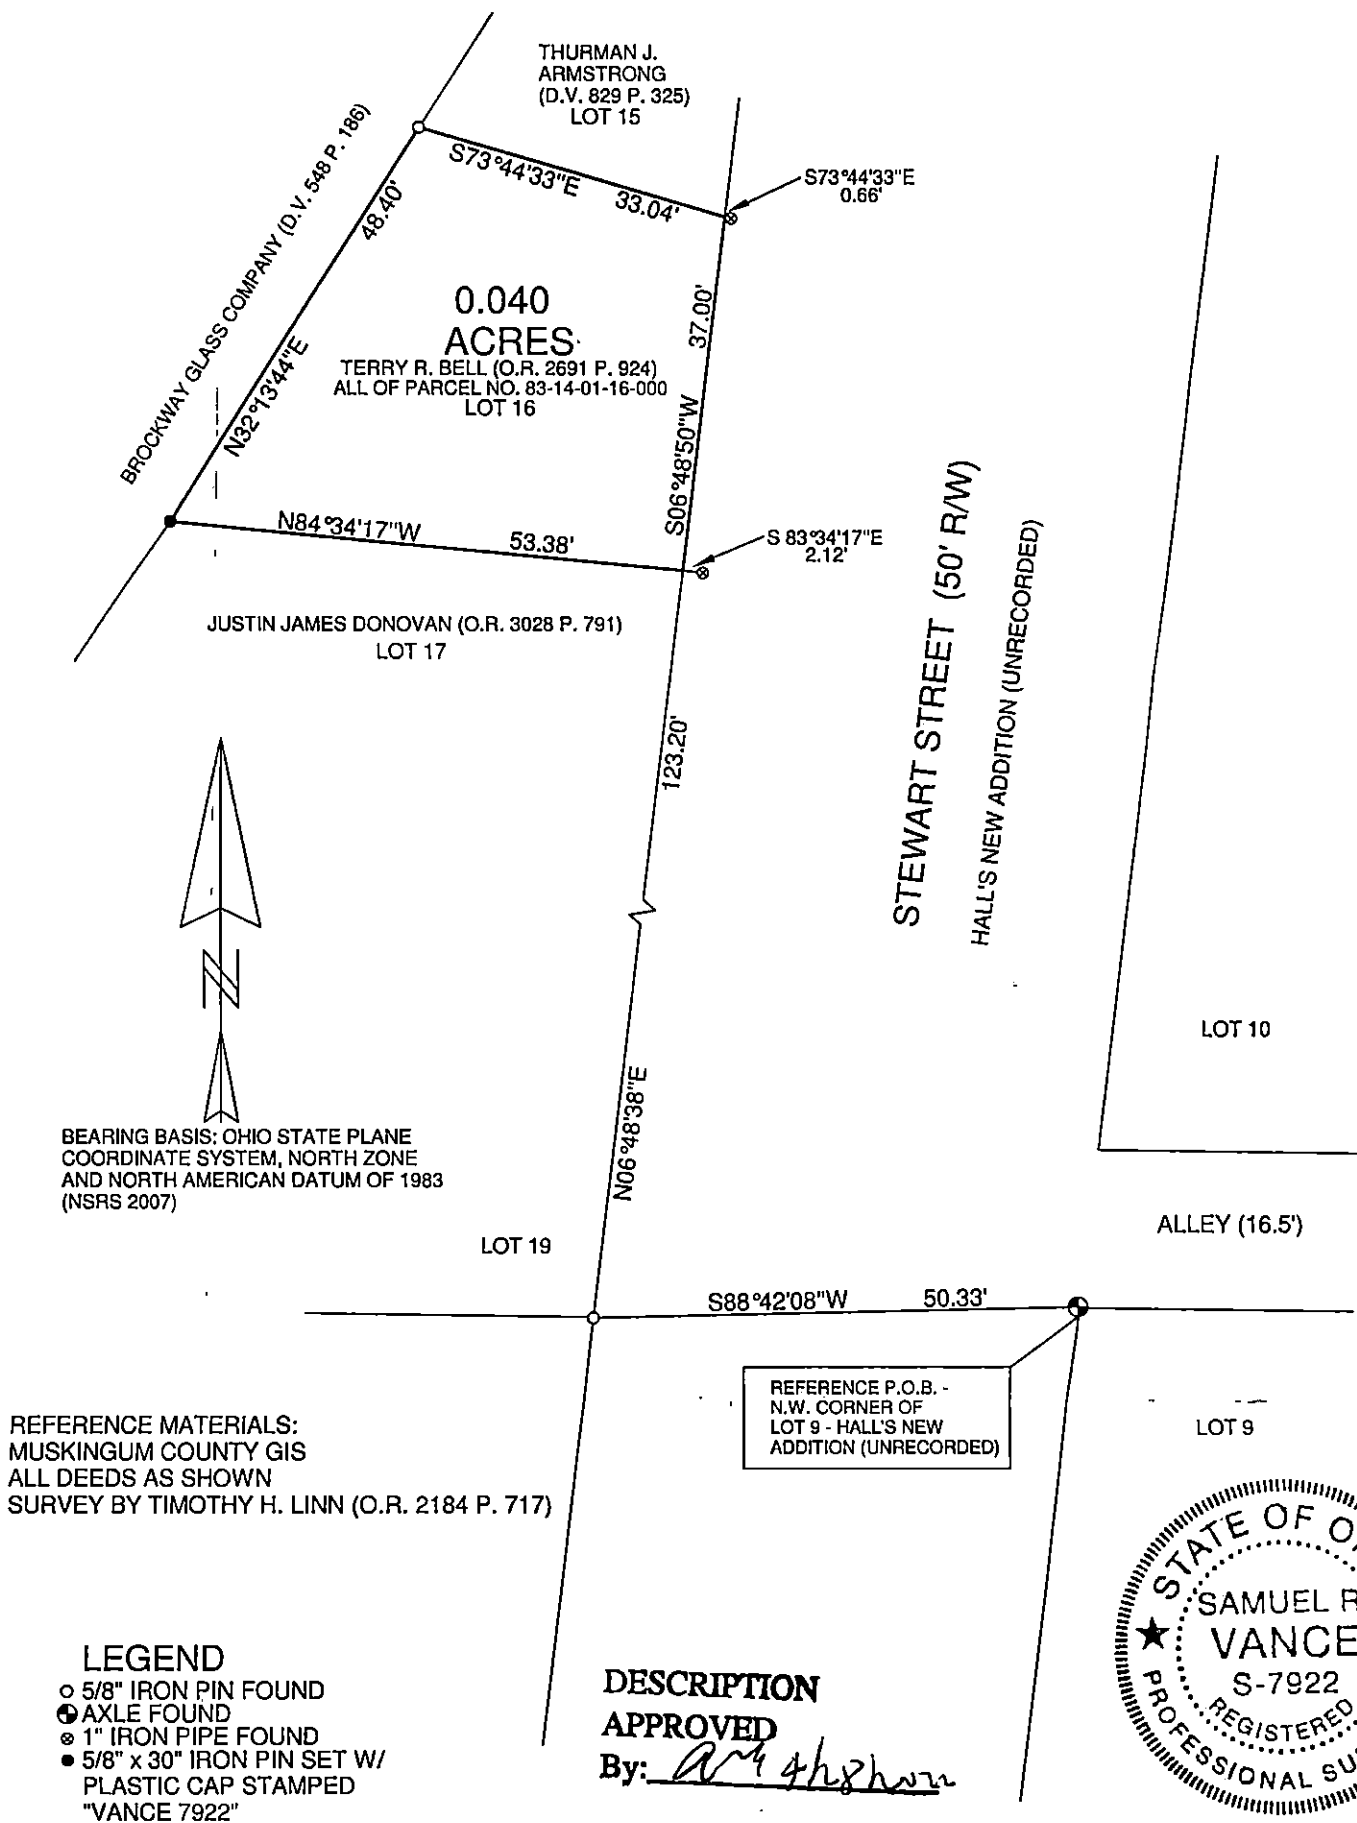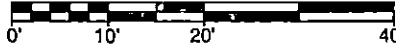

CERTIFICATION: I HEREBY CERTIFY THAT THE FOREGOING SURVEY WAS PREPARED
FROM ACTUAL FIELD MEASUREMENTS IN ACCORDANCE WITH CHAPTER 4733-37, OHIO
ADMINISTRATIVE CODE.

OFFICE COPY

NOT RECORDABLE

SAMUEL R. VANCE
REGISTERED SURVEYOR NO. 7922

MARCH 22, 2022

DRAWN BY: SRV