

SITUATED IN:

State of Ohio, County of Muskingum, City of Zanesville, being a part of Lots 5 and 6 Millwood, Plat Book 1, Page 158, Fractional Section 1, Township 16, Range 14, Congress Lands East of the Sciota River

BASIS OF BEARINGS


Bearings are based on the Ohio State Plane Coordinate System, NAD 83(2011), South Zone, Grid North, as per GPS observations

PARCEL NO.

All of: 83-17-02-03-000 +- 0.10 Acres

REFERENCES

All Deed and Plat Records shown on this plat.

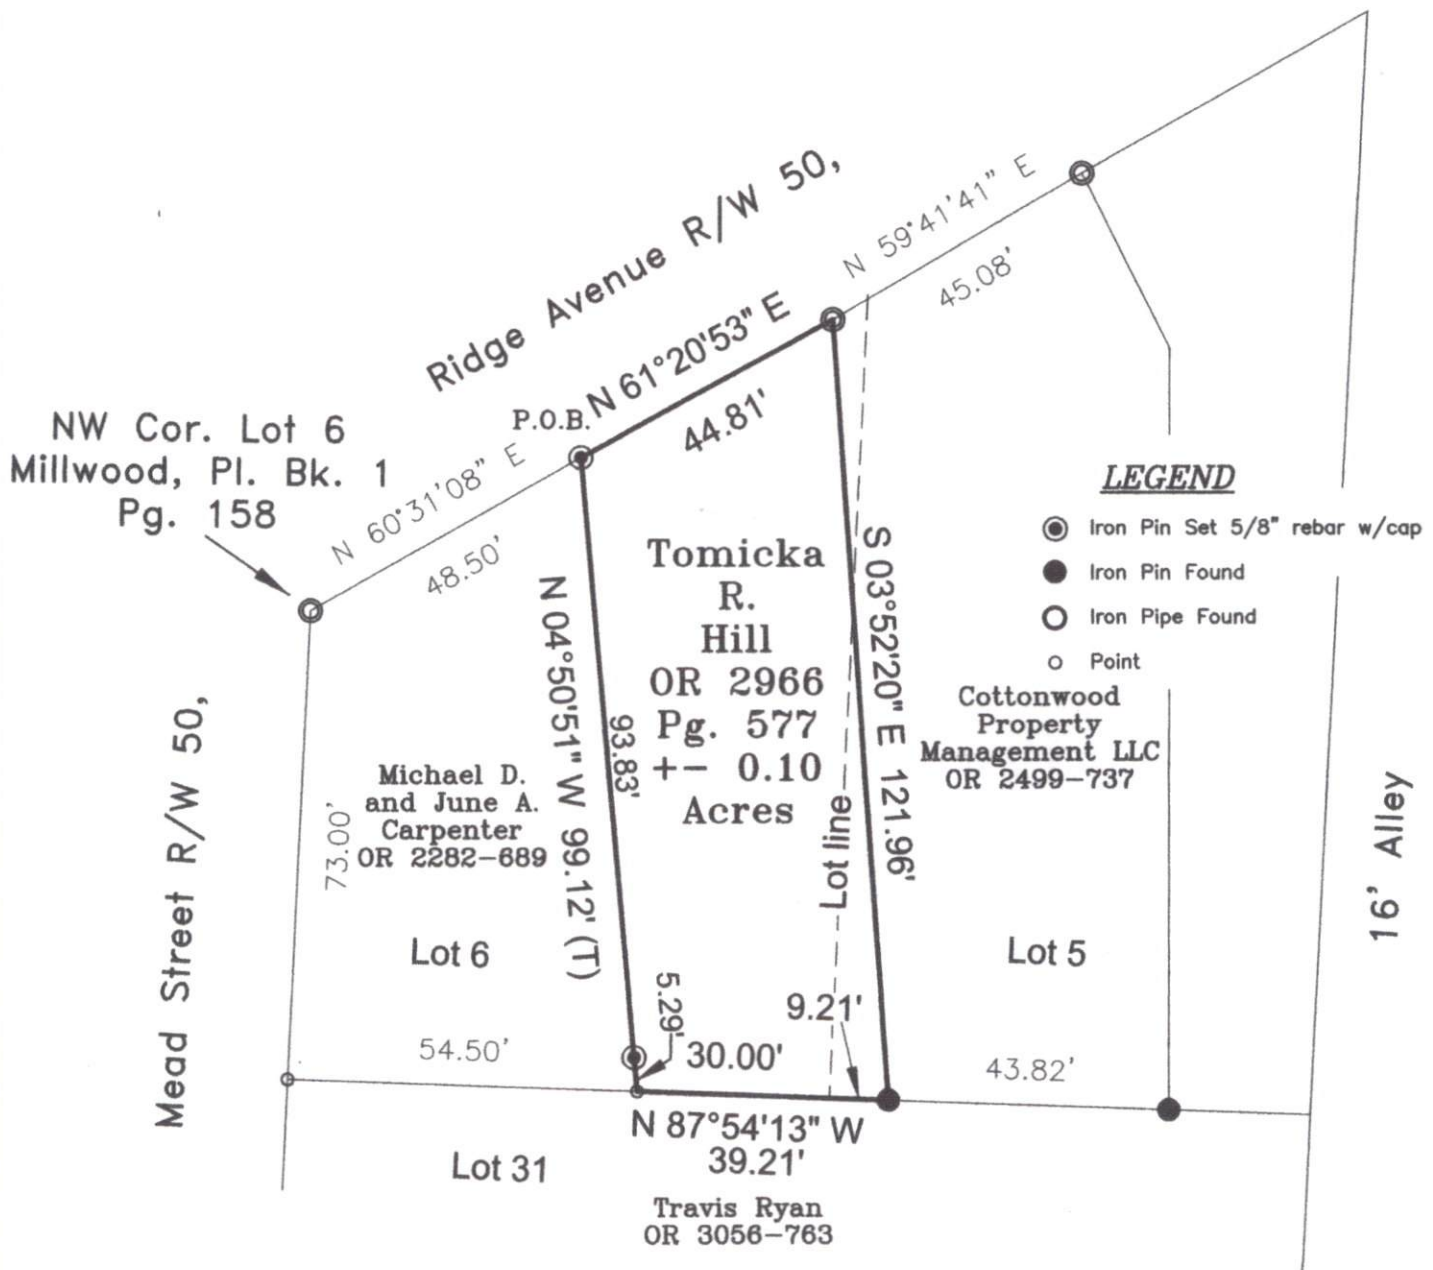

DESCRIPTION

APPROVED

By: *Jack D. Newcome*

**OFFICE COPY**  
*Jack D. Newcome* 3-28-23  
**NOT RECORDABLE**  
Reg. Surveyor No. 7321

Located property lines and set pin on corner and for reference to corner, for Tomicka Hill 1340 Ridge Ave. Zanesville, Oh. 43701

Newcome Surveying Company  
6515 Ballard Road  
Nashport, Ohio 43830  
740-452-5796