

83-18-01-35-000 A

SITUATED IN

The State of Ohio, County of Muskingum,
City of Zanesville, part of Putnam House Lot 4,
Town of Putnam, Plat Book A-0, Page 2.


RE-SURVEY

BASIS OF BEARING

Bearings are based on State Plane Grid Coordinates,
NAD83, Ohio South, per GPS Observation.

REFERENCES

* As Noted on Plat
www.muskingumcountyauditor.org
www.mceo.org
<http://recorder.muskingumcounty.org>

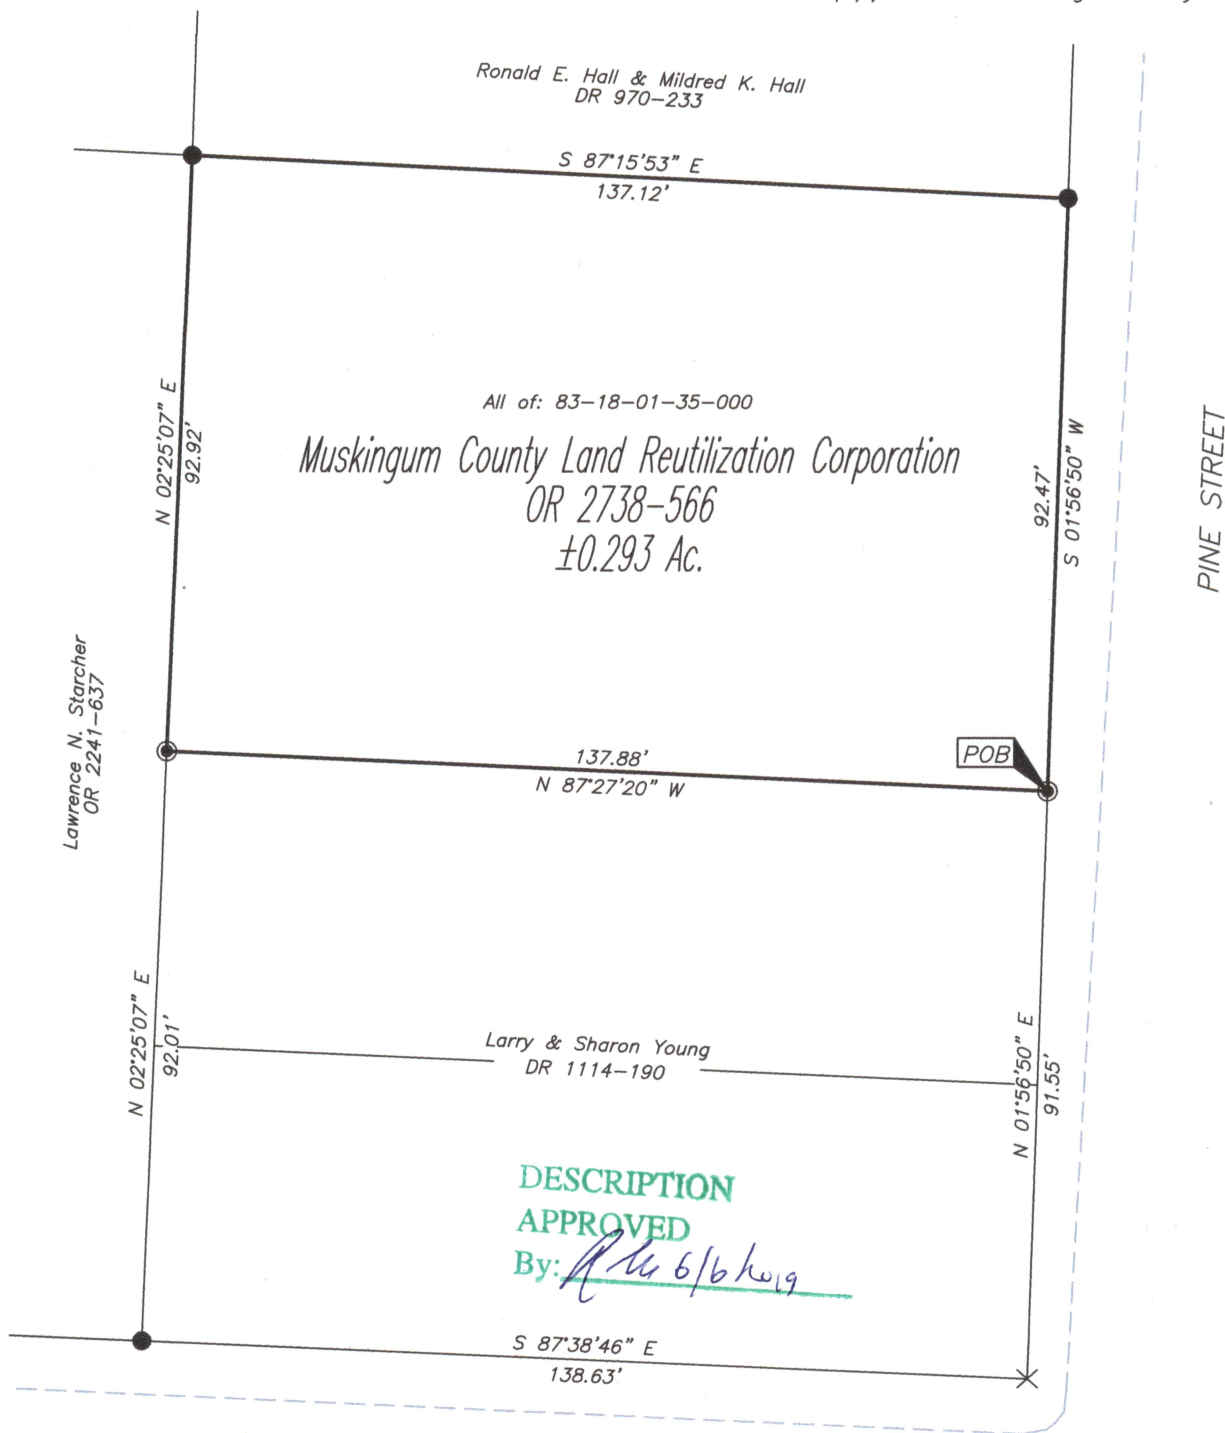


LEGEND

- Iron Pin Set, 5/8" rebar
- Iron Pin Found
- Z— Property Hook
- Pipe Found
- R/W Fence
- × "x" in Conc. Found



GRAPHIC SCALE

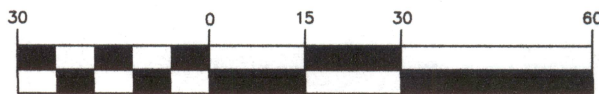

(IN FEET)
1 inch = 30 ft.

OFFICE COPY

NOT RECORDABLE

Brian Kelly McPeck Date
Reg. Surveyor No. 8517

This plat was prepared by McPeck Land Surveying, LLC
in accordance with Chapter 4733-37 of the Administrative Code,
and is intended to be used for the legal transfer of the property
described and does not intend to describe all or any easements of
record, nor encroachments unless otherwise intended.



**MCPECK
LAND
SURVEYING**

www.mcpeeklandsurveying.com
email: brian@mcpeeklandsurveying.com
340 Robin Hood Ln., * Zanesville, Oh 43701 * 740.704.6073