

83-19-01-49000 A

# CANNON LAND SURVEYING

7945 TWP. RD. 114 NE  
New Lexington, Ohio 43764  
( 740 ) 342 - 2835




Bearings shown herein are to an assumed meridian and are used to denote angles only.  
Data References: USGS maps, tax maps, deed descriptions and existing monumentation.  
This survey is subject to any facts that may be disclosed by a full and accurate title search.

Scale 1" = 40'



## Cliffwood Plat Book 1 Pg. 198

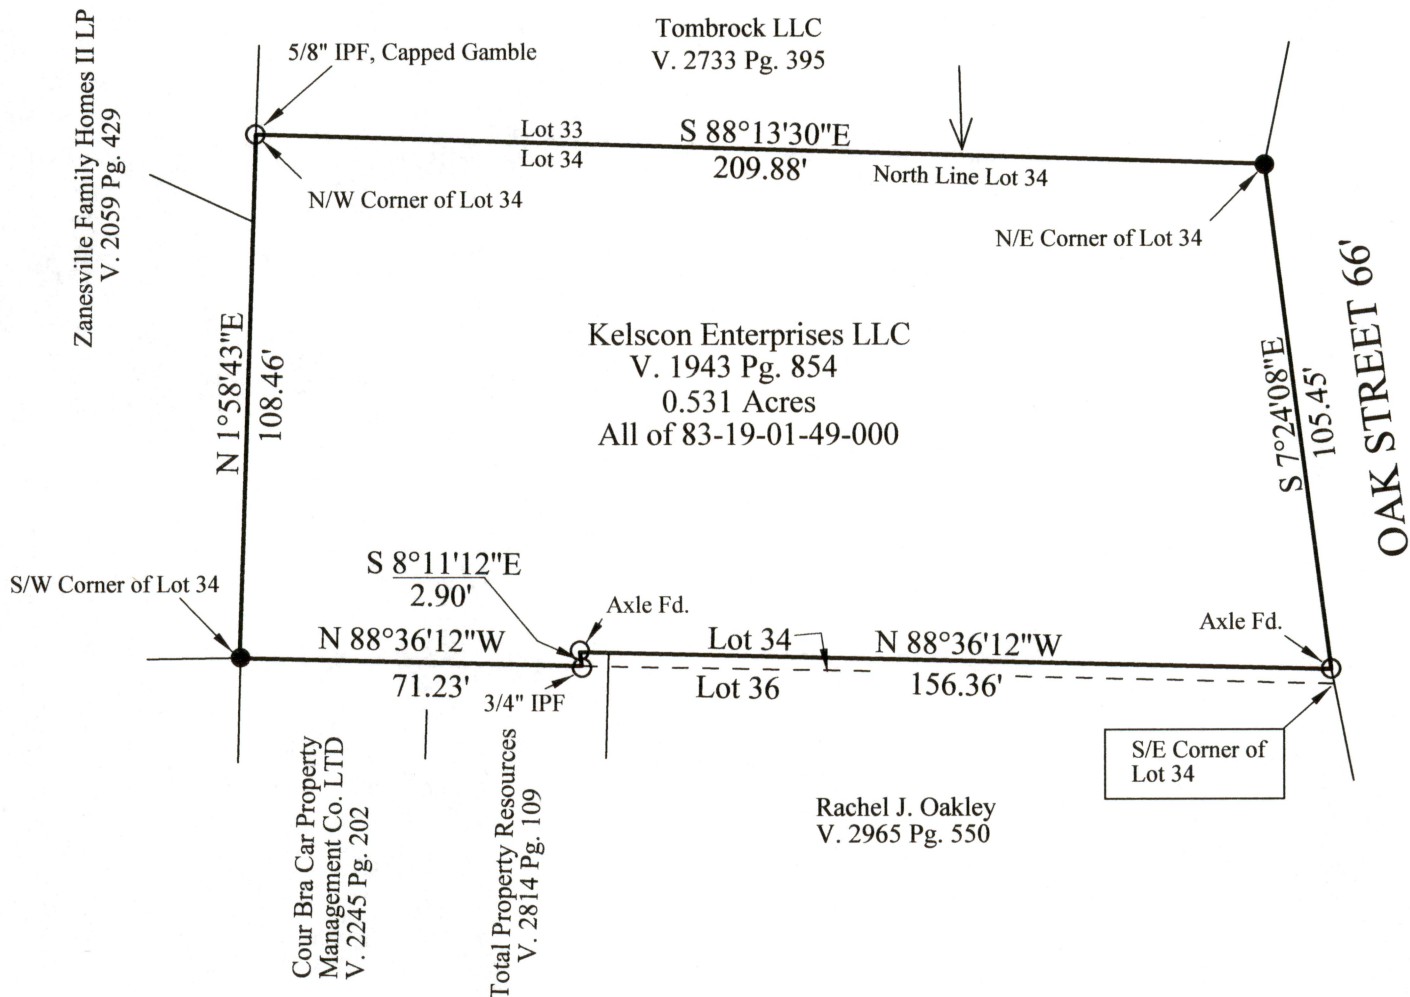

OFFICE COPY

Kevin Cannon  
Reg. # 7224

Date

NOT RECORDABLE

## LEGEND

- Iron Pin Set 5/8" Rebar, 30" Long With Plastic ID Cap # 7224
- Iron Pin Found ( See Plat )
- x — x — Fence
- Basis of Bearings

Survey For: Kelscon Enterprises LLC  
State: Ohio  
County: Muskingum  
City or Village: Zanesville

DESCRIPTION

APPROVED

By: R. L. Cannon