

SITUATED IN:



Bearings are based on the Ohio State Plane Coordinate System, NAD 83(2011), South Zone, Grid North, as per GPS observations

All of: 83-26-02-09-000 ±0.22 Acres
 All of: 83-26-02-11-000 ±0.22 Acres
 All of: 83-26-02-12-000 ±0.13 Acres
 All of: 83-26-02-14-000 ±0.46 Acres
 Part of: 83-26-02-15-000 ±0.08 Acres

- ☒ Iron Pin Set $\frac{5}{8}$ " rebar
- ☒ Iron Pin Found $\frac{5}{8}$ " rebar
- ☐ Axle Found
- ☒ Iron Pipe Found

*All deed Ref.
shown on this
plat*


LINE	BEARING	DISTANCE
L1	S 51°59'03" E	30.00'

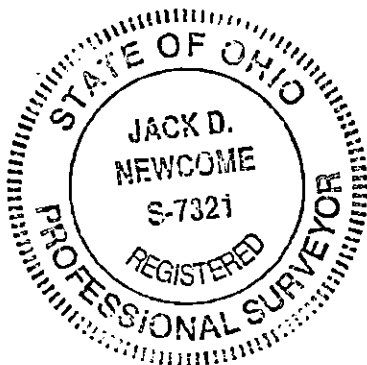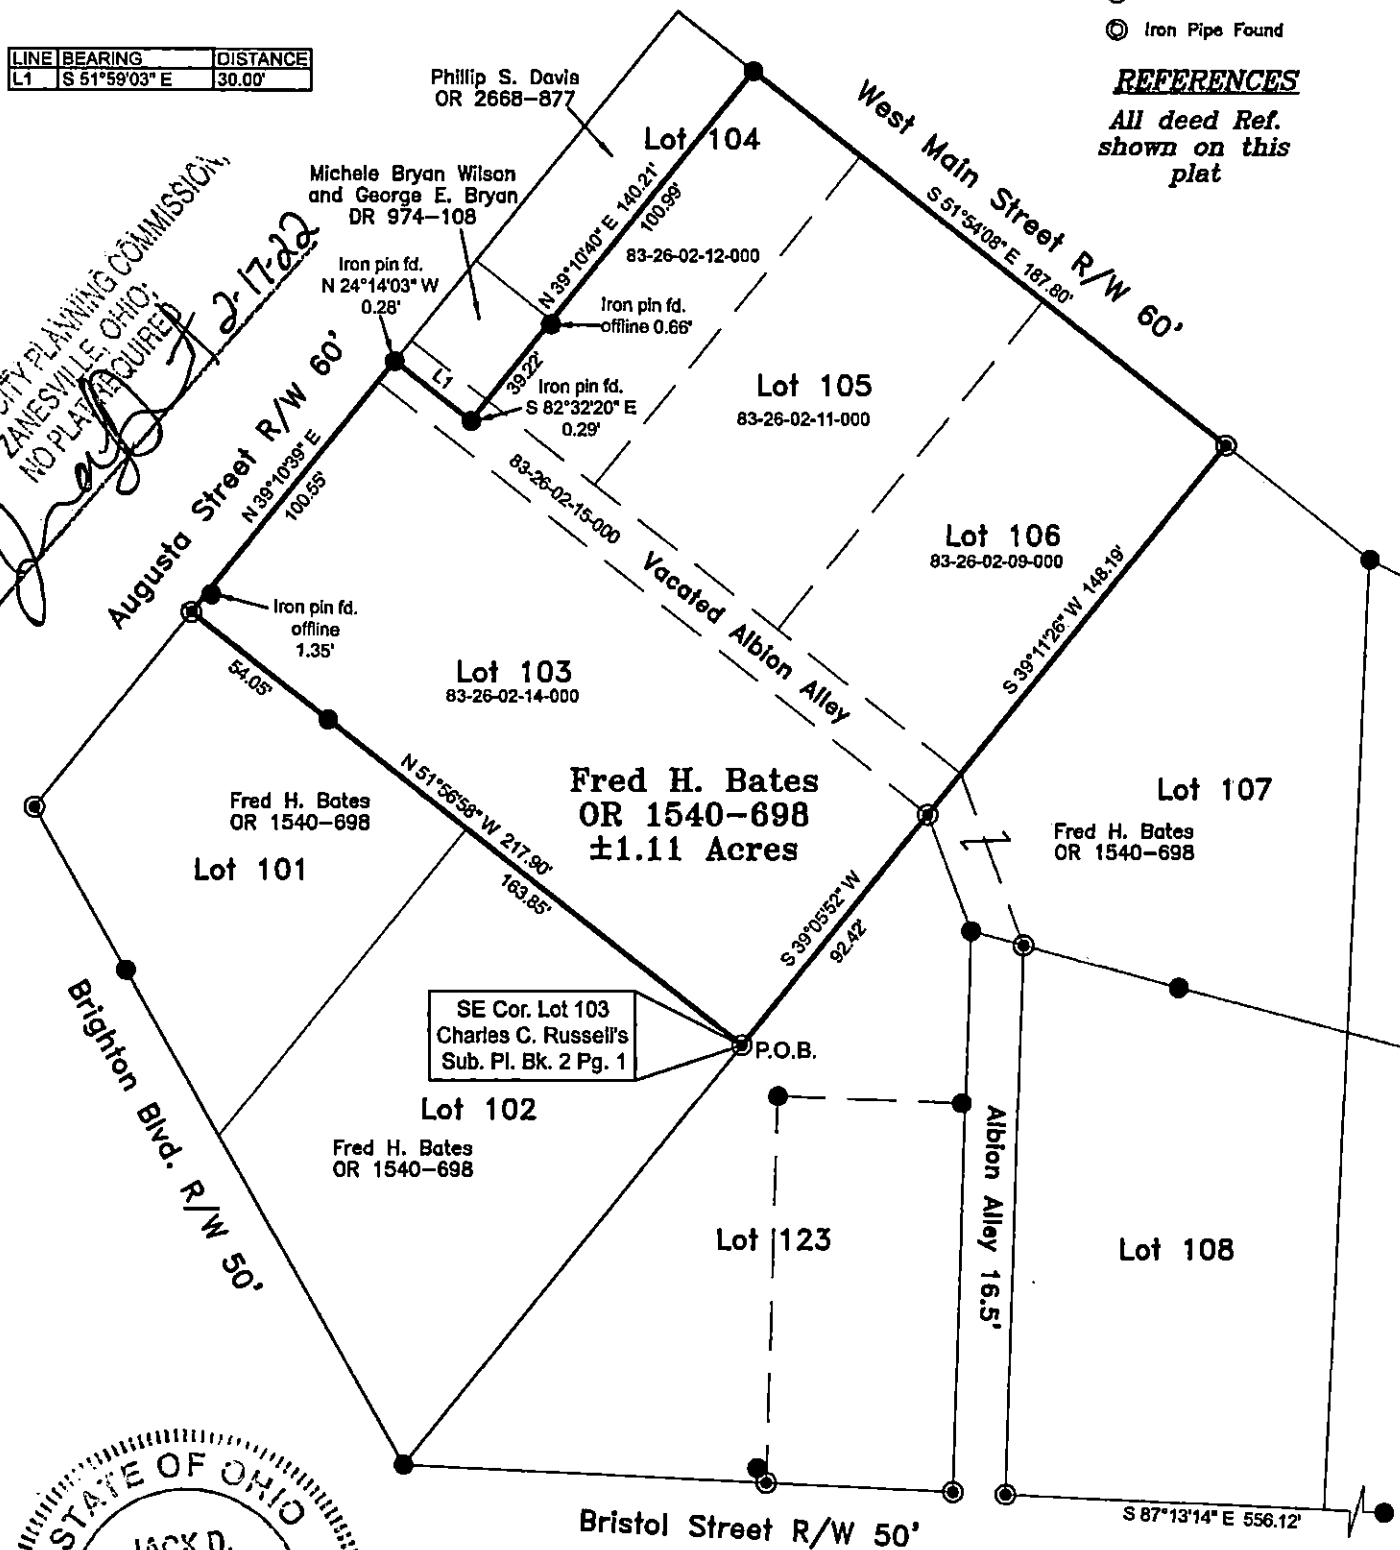

By: Al H. H. H. H.

NOT RECORDABLE

Reg. Surveyor No. 7321

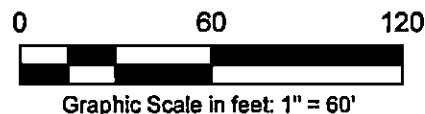

Newcome Surveying Company
6515 Ballard Road
Nashport, Ohio 43830
740-452-5796