

SITUATED IN:
State of Ohio, County of Muskingum, City of Zanesville, being all of Lot
Number 103, and part of vacated Albion Alley, in Charles C. Russell's
Sub-Division, (Pl. Bk. 2, Pg. 1)

BASIS OF BEARINGS

Bearings are based on the Ohio State Plane Coordinate System, NAD 83(2011),
South Zone, Grid North, as per GPS observations

PARCEL NO.

Part of: 83-26-02-09-000 ±0.50 Acres


LEGEND

- Iron Pin Set 3/8" rebar
- Iron Pin Found 3/8" rebar
- Axle Found
- Iron Pipe Found

REFERENCES

All deed Ref.
shown on this
plat

LINE	BEARING	DISTANCE
L1	S 51°59'03" E	30.00'
L2	S 39°05'52" W	8.25'

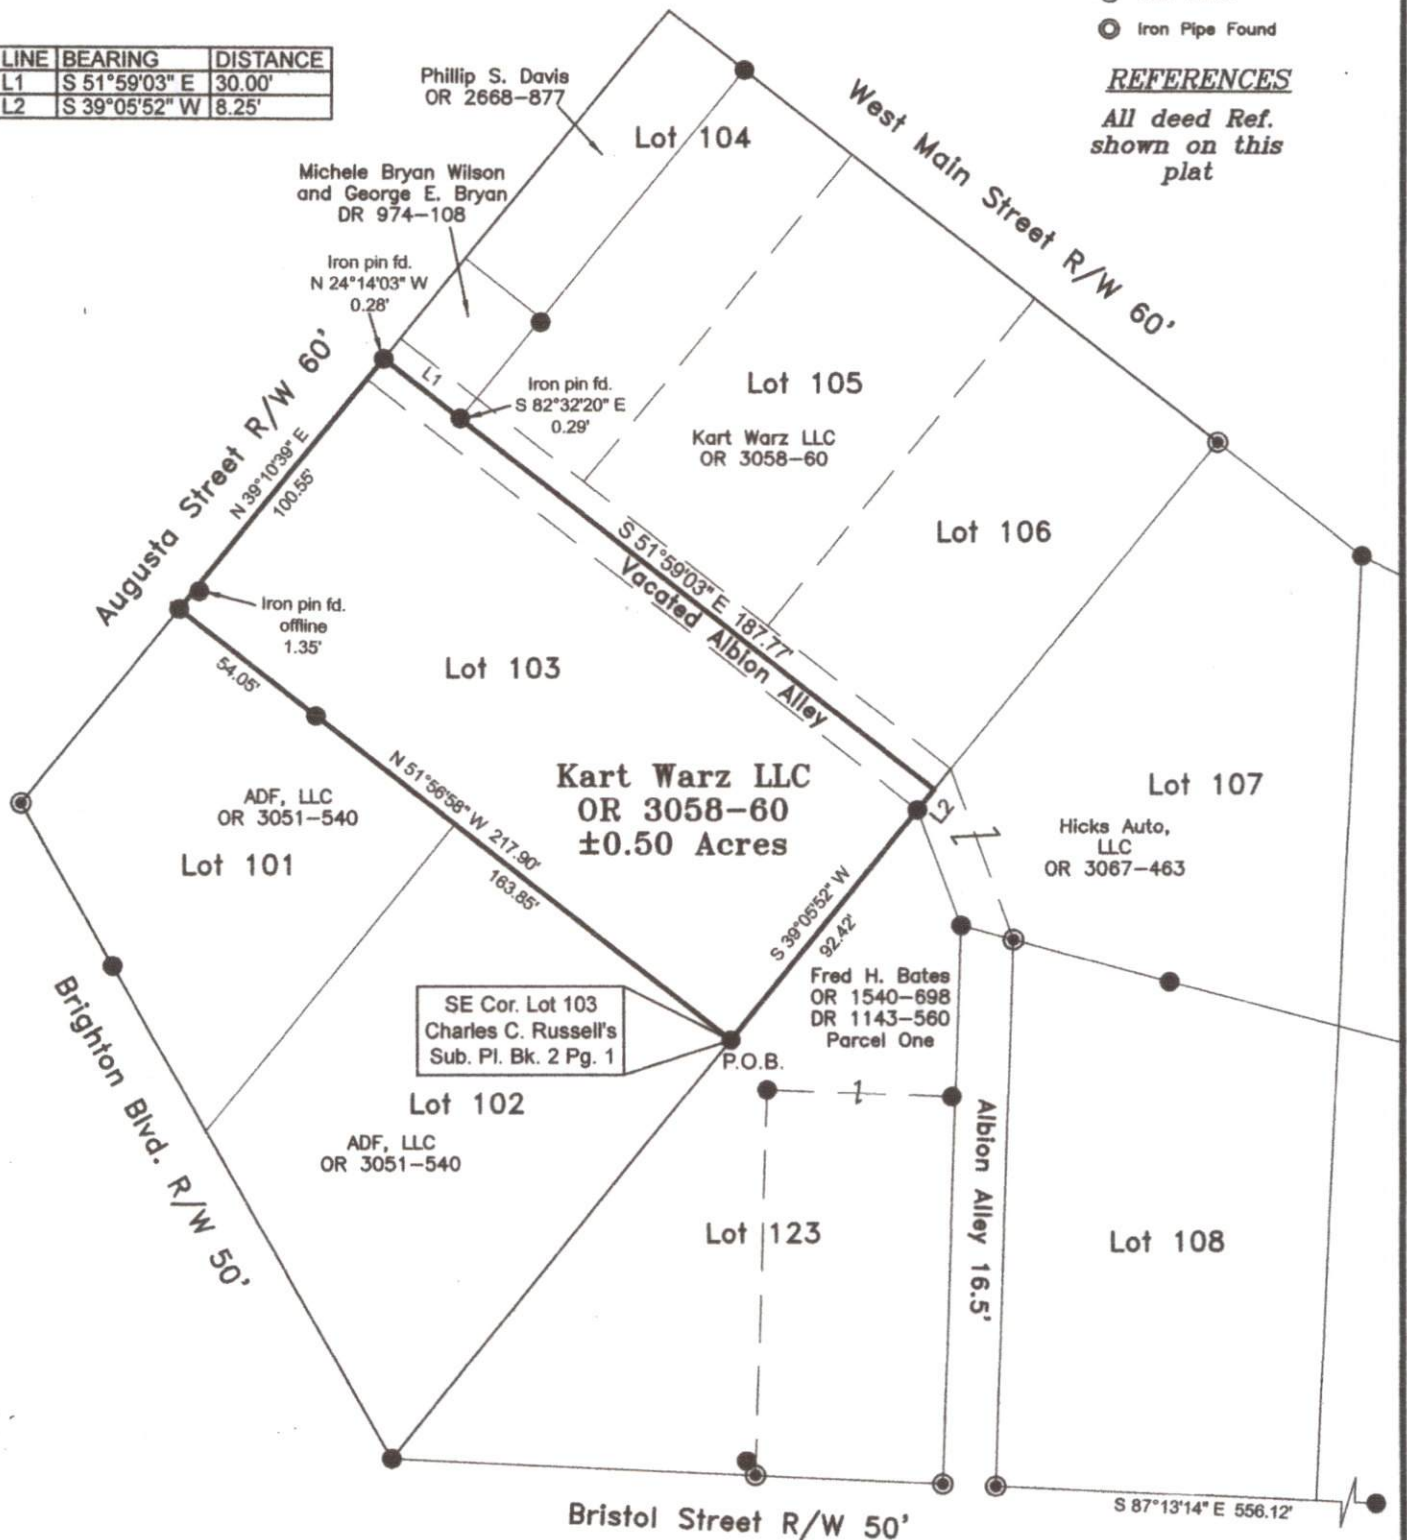


APPROVED BY CITY PLANNING COMMISSION,
ZANESVILLE, OHIO,
NO PLAT REQUIRED



DESCRIPTION

APPROVED

By: *[Signature]*

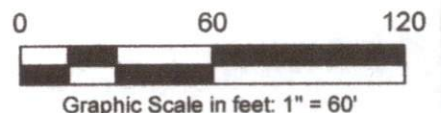

Newcome Surveying Company
6515 Ballard Road
Nashport, Ohio 43830
740-452-5796

OFFICE COPY

NOT RECORDABLE

Reg. Surveyor No. 7321