

SITUATED IN:
State of Ohio, County of Muskingum, City of Zanesville, being all of Lot
Numbers 105, and 106, and part of Lot 104, and part of vacated Albion
Alley, in Charles C. Russell's Sub-Division, (Pl. Bk. 2, Pg. 1)

BASIS OF BEARINGS

Bearings are based on the Ohio State Plane Coordinate System, NAD 83(2011),
South Zone, Grid North, as per GPS observations

PARCEL NO.


Part of: 83-26-02-09-000 ±0.61 Acres

LEGEND

- Iron Pin Set 5/8" rebar
- Iron Pin Found 5/8" rebar
- Axle Found
- Iron Pipe Found

REFERENCES

All deed Ref.
shown on this
plat

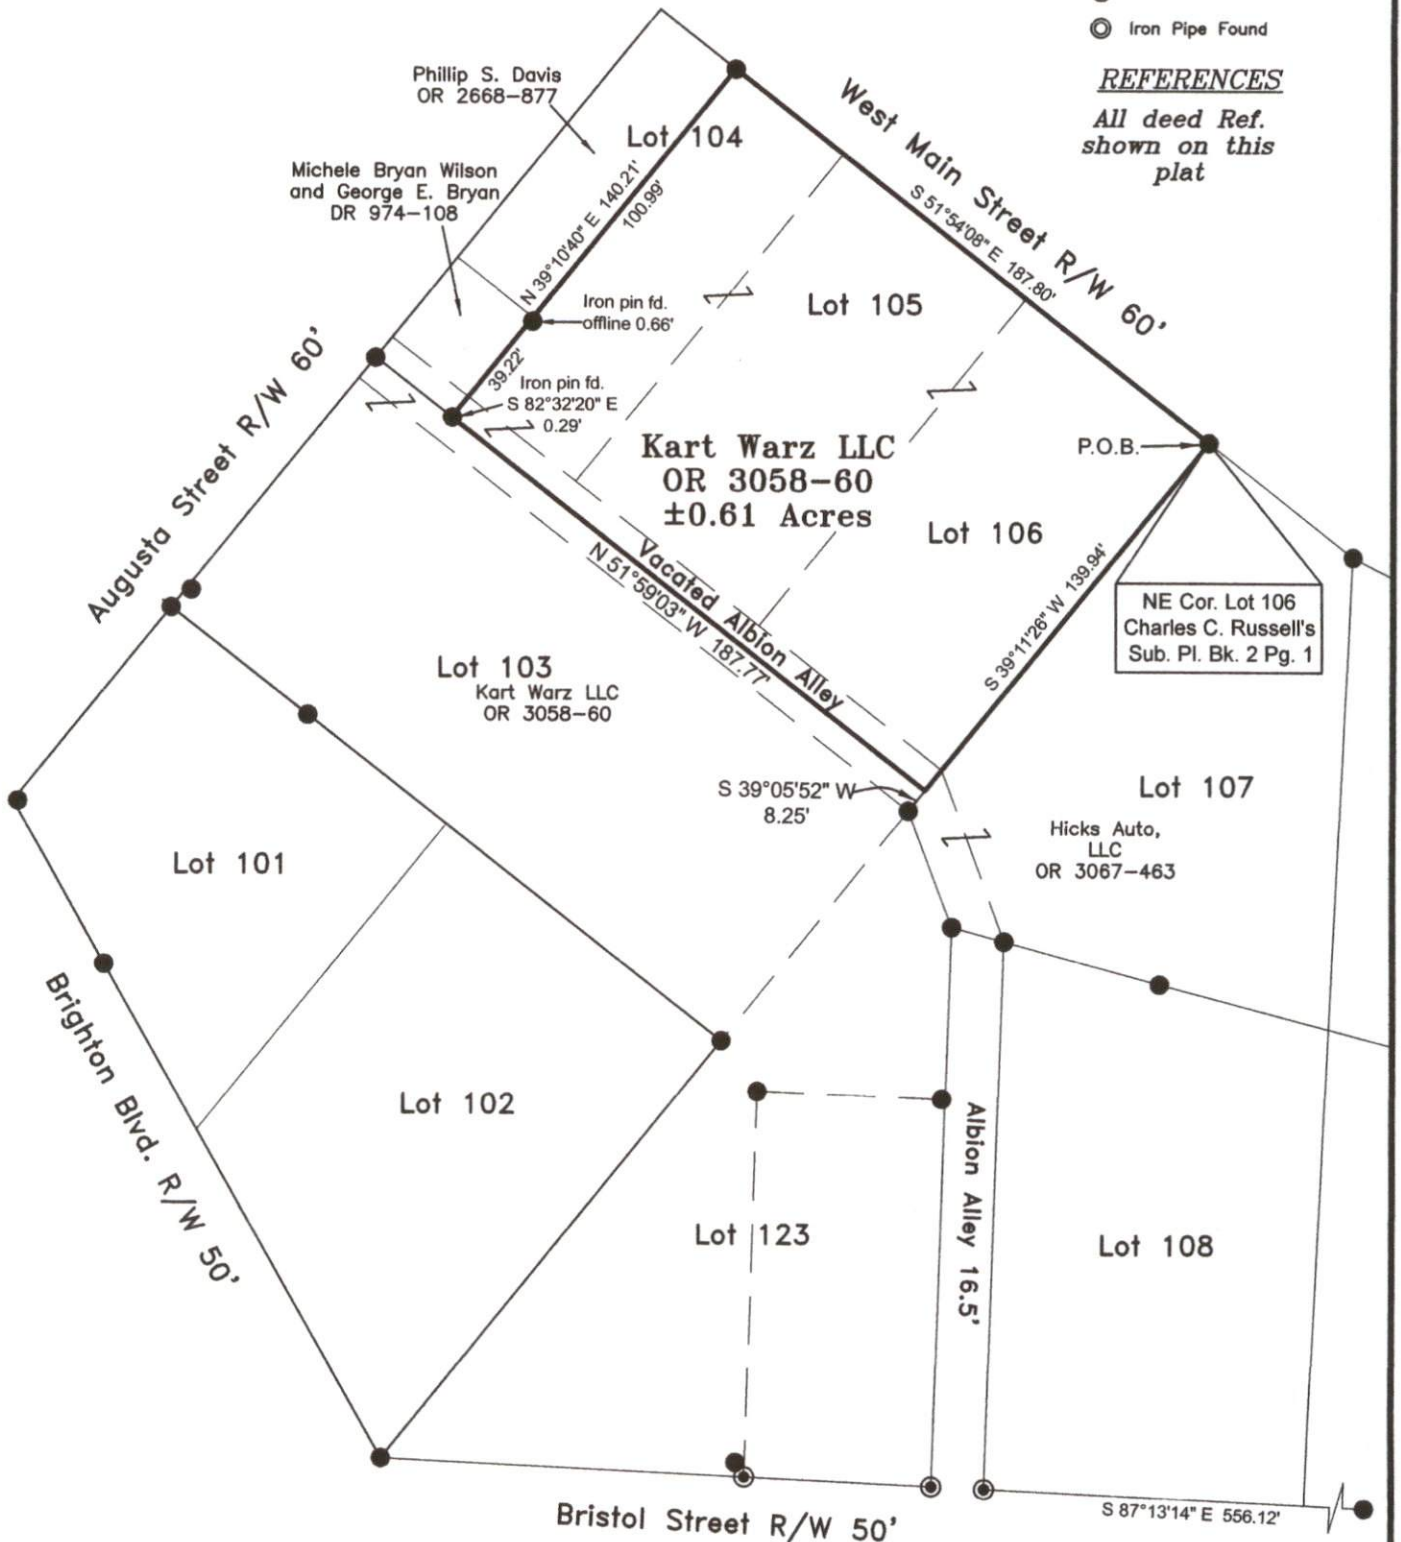

DESCRIPTION

APPROVED

By: Jack D. Newcome

OFFICE COPY


NOT RECORDABLE

Jack D. Newcome 4-25-22
Date

Reg. Surveyor No. 7321



APPROVED BY CITY PLANNING COMMISSION,
ZANESVILLE, OHIO;
NO PLAT REQUIRED

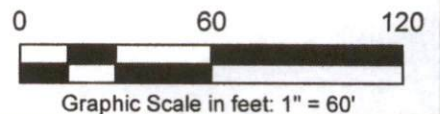

Newcome Surveying Company
6515 Ballard Road
Nashport, Ohio 43830
740-452-5796