

SITUATED IN:


Bearings are based on the Ohio State Plane Coordinate System, NAD 83(2011), South Zone, Grid North, as per GPS observations

All of: 83-26-02-09-000 ±0.22 Acres
All of: 83-26-02-11-000 ±0.22 Acres
All of: 83-26-02-12-000 ±0.13 Acres
All of: 83-26-02-14-000 ±0.46 Acres
Part of: 83-26-02-15-000 ±0.08 Acres

- Iron Pin Set $\frac{5}{8}$ " rebar
- Iron Pin Found $\frac{5}{8}$ " rebar
- Axle Found
- Iron Pipe Found

**All deed Ref.
shown on this
plat**

APPROVED BY CITY PLANNING COMMISSION
ZANESVILLE, OHIO
NO PLAT REQUIRED

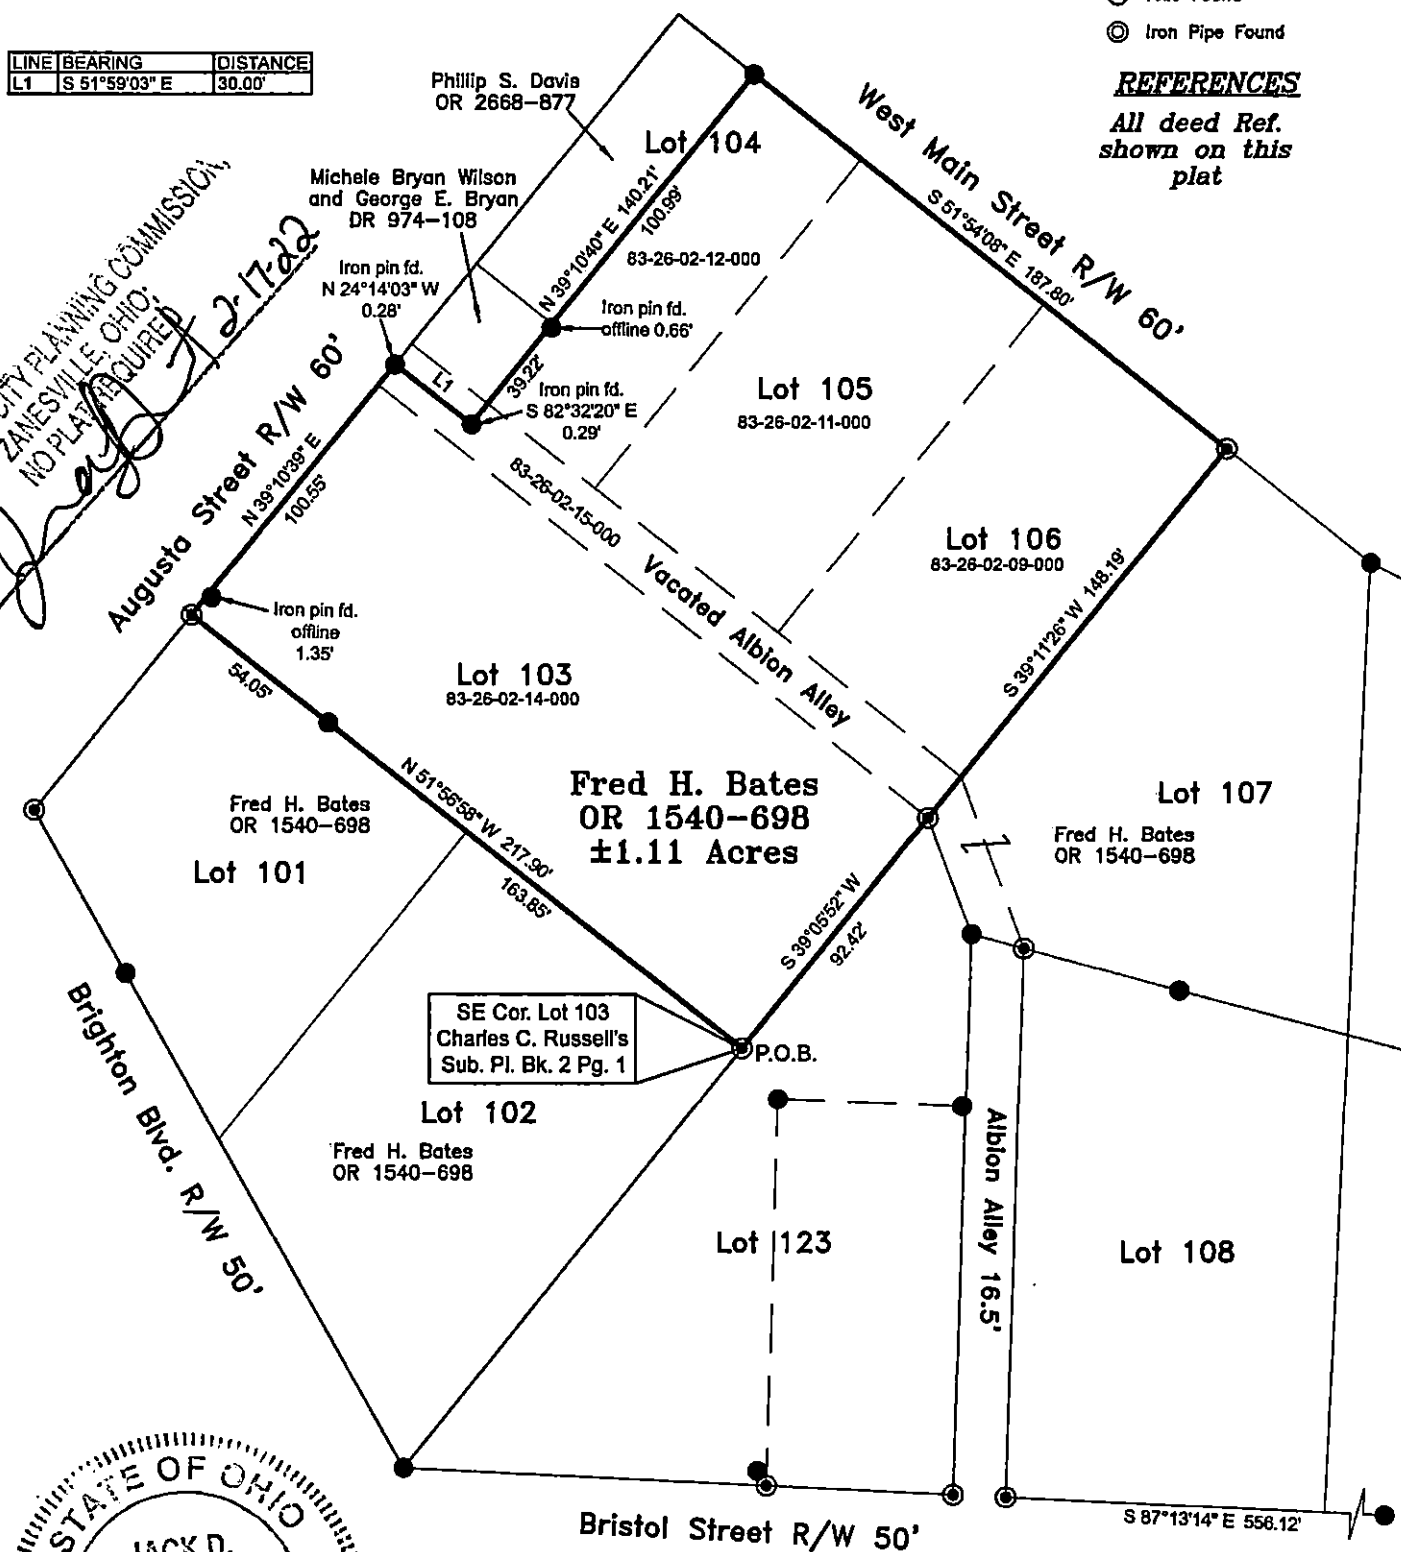

By: Phil. Lopez

NOT RECORDABLE

Reg. Surveyor No. 7321



Newcome Surveying Company
6515 Ballard Road
Nashport, Ohio 43830
740-452-5798