


State of Ohio, County of Muskingum, City of Zanesville,  
and being all of Lots 101, and 102, of Charles C.  
Russell's Subdivision, (Pl. Bk. 2, Pg. 1)


**Bearings are based on the Ohio, State Plane Coordinate System, NAD 83, South Zone, Grid North as per GPS observations.**

**All deed, official records, and plat records shown on this plat.**

All of: 83-26-02-16-000 +- 0.111 Acres  
All of: 83-26-02-17-000 +- 0.141 Acres  
All of: 83-26-02-18-000 +- 0.363 Acres

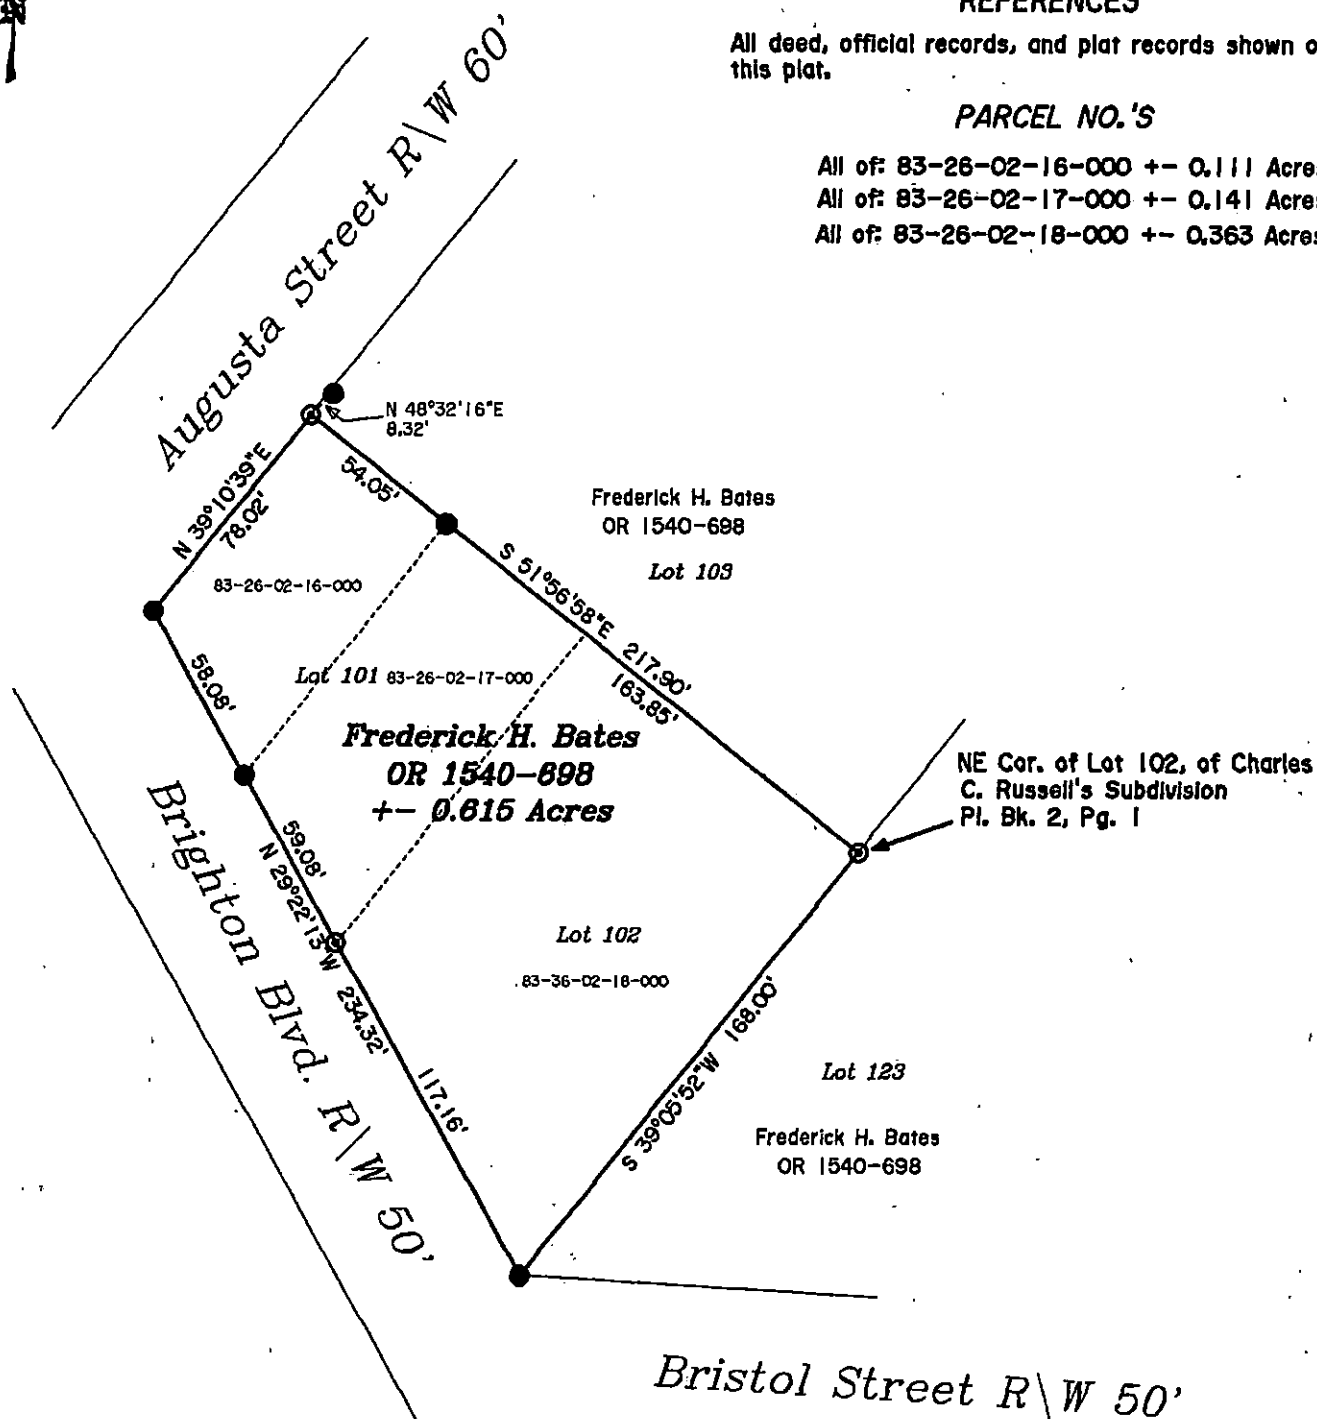

▲	Railroad Spike Set
●	Iron Pin Found
田	Stone Found
⬡	Axle Found
○	Iron Pipe Found
▲	Railroad Spike Found
◎	Iron Pin Set, 5/8" rebar
田	Monument Found

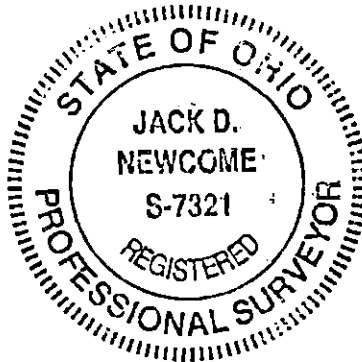

By: me 1/5/2022

**NOT RECORDED**

**Reg. Surveyor No. 7821**

**Newcome Surveying Company**  
**6615 Ballard Road**  
**Nashport, Ohio**  
**740-452-5798**

