

SITUATED IN:

State of Ohio, County of Muskingum, City of Zanesville, being Lot Number
123, Charles C. Russell's Sub-Division, (Pl. Bk. 2, Pg. 1)

BASIS OF BEARINGS

Bearings are based on the Ohio State Plane Coordinate System, NAD 83(2011),
South Zone, Grid North, as per GPS observations

PARCEL NO.

All of: 83-26-02-20-000 ±0.28 Acres
All of: 83-26-02-21-000 ±0.16 Acres


LEGEND

- Iron Pin Set 5/8" rebar
- Iron Pin Found 5/8" rebar
- Axle Found
- Iron Pipe Found

REFERENCES

All deed Ref.
shown on this
plat

LINE	BEARING	DISTANCE
L1	S 20°41'58" E	39.60'

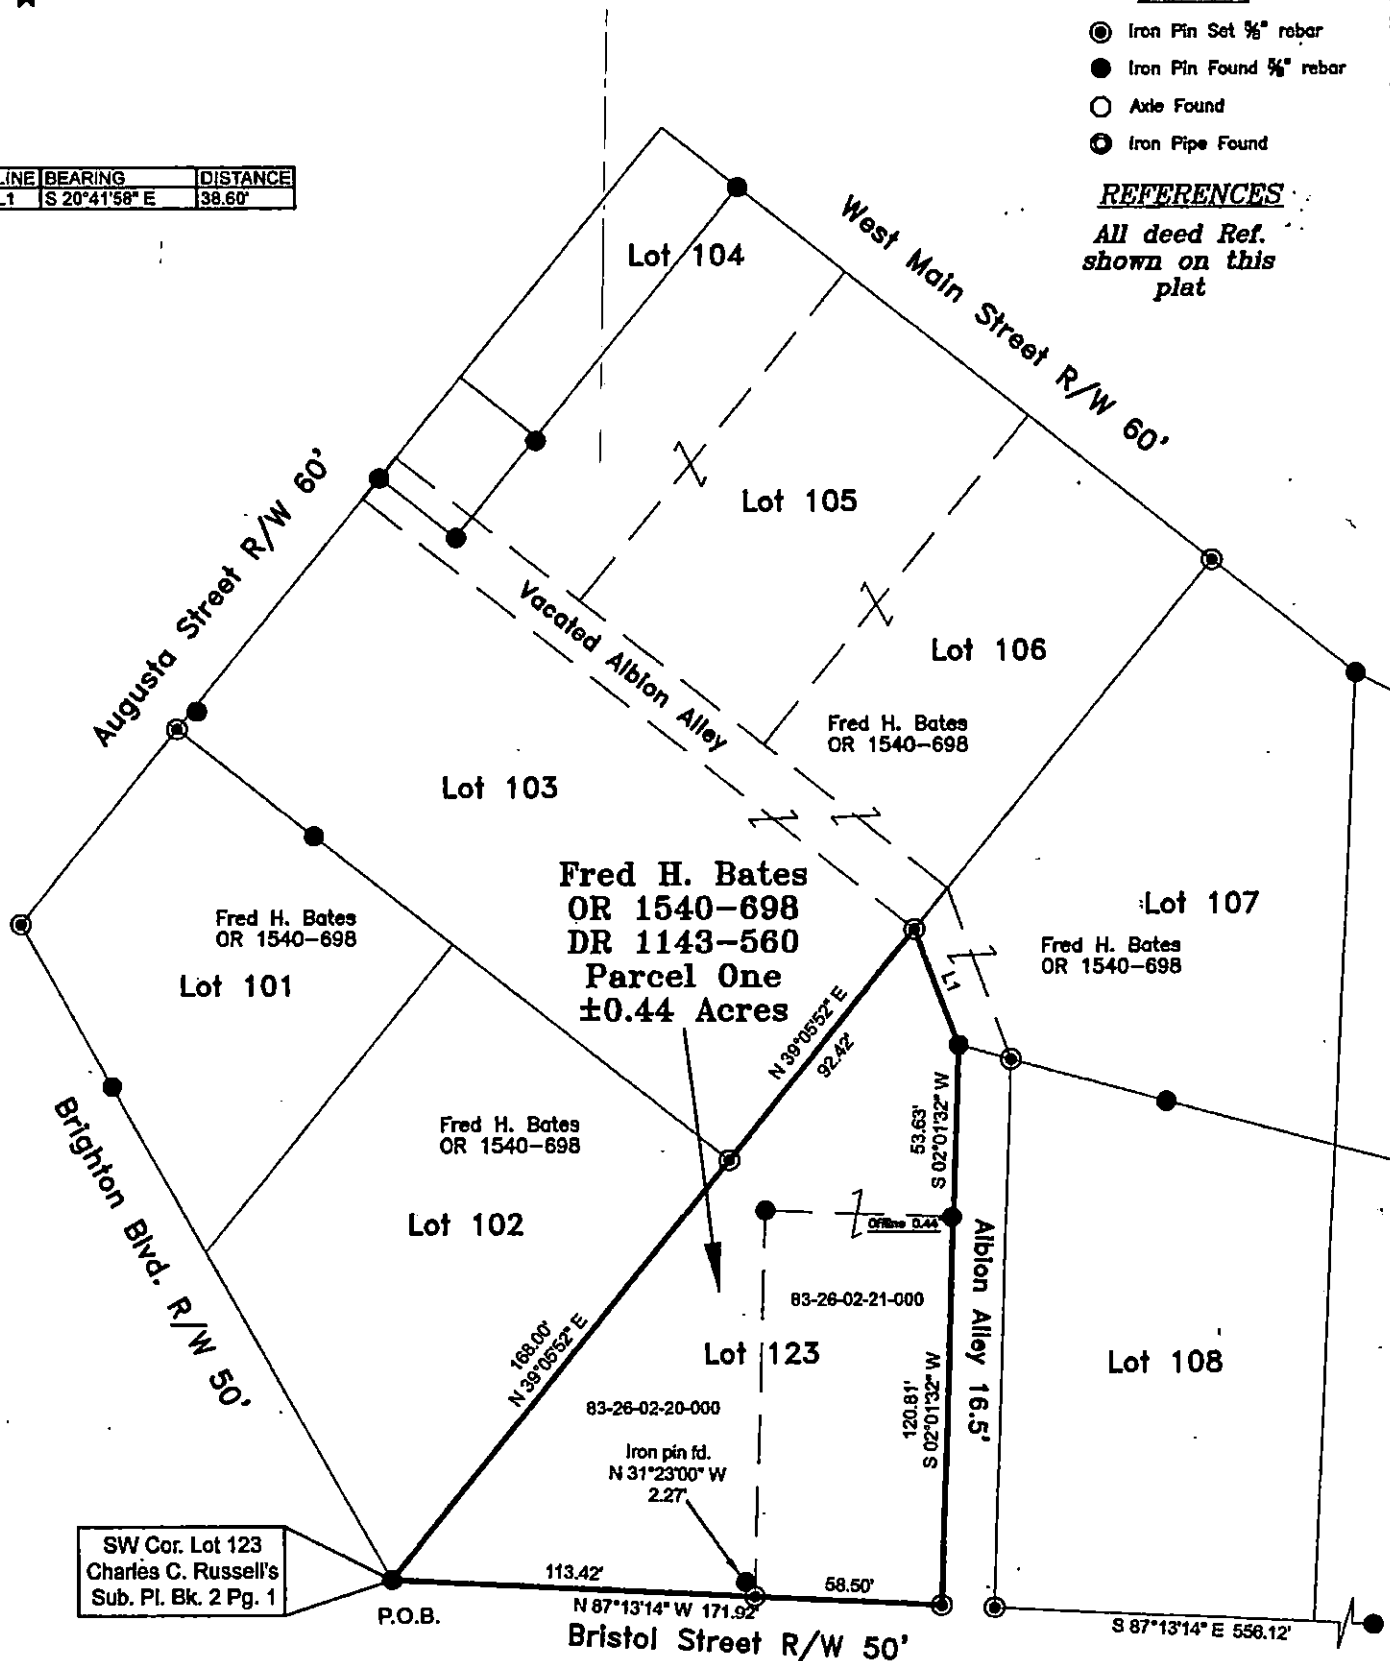

DESCRIPTION

APPROVED

By: *[Signature]*


OFFICE COPY

NOT RECORDABLE

Jack D. Newcome

Date

Reg. Surveyor No. 7321

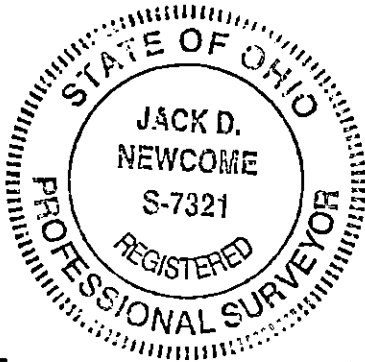

Newcome Surveying Company
6515 Ballard Road
Nashport, Ohio 43830
740-452-5796