



BASIS OF BEARINGS

Bearings are based on the north line of Lee Street as being South 62 degrees 40 minutes East as per the plat of "West Zanesville" found in Replat Book 1, Pages 16, and 17.

REFERENCES

Tax Map 83-38
Replat Bk. 1,
Pages 16 and 17
DR 1155-358

LEGEND

- △ Railroad Spike Set.
- Iron Pin Found
- ⊞ Stone Found
- Axle Found
- Iron Pipe Found
- ▲ Railroad Spike Found
- ⊙ Iron Pin Set, 5/8" rebar
- ⊞ Monument Found
- ⊞ Iron Stake Found
- Drill Hole Set



APPROVED FOR CLOSURE

ASB 4-28-2005


EXEMPT FROM
PLANNING COMMISSION

ASB 4-28-2005

SITUATED IN:

State of Ohio, County of Muskingum, City of Zanesville, and being the east half of Lot 62, of the Plat of "West Zanesville" as per Replat Book 1, Pages 16 and 17.


Iron Pin Set at the Northeast Corner of Lot No. 62 of the Plat of "West Zanesville" per Replat Book 1, Pages 16, and 17.

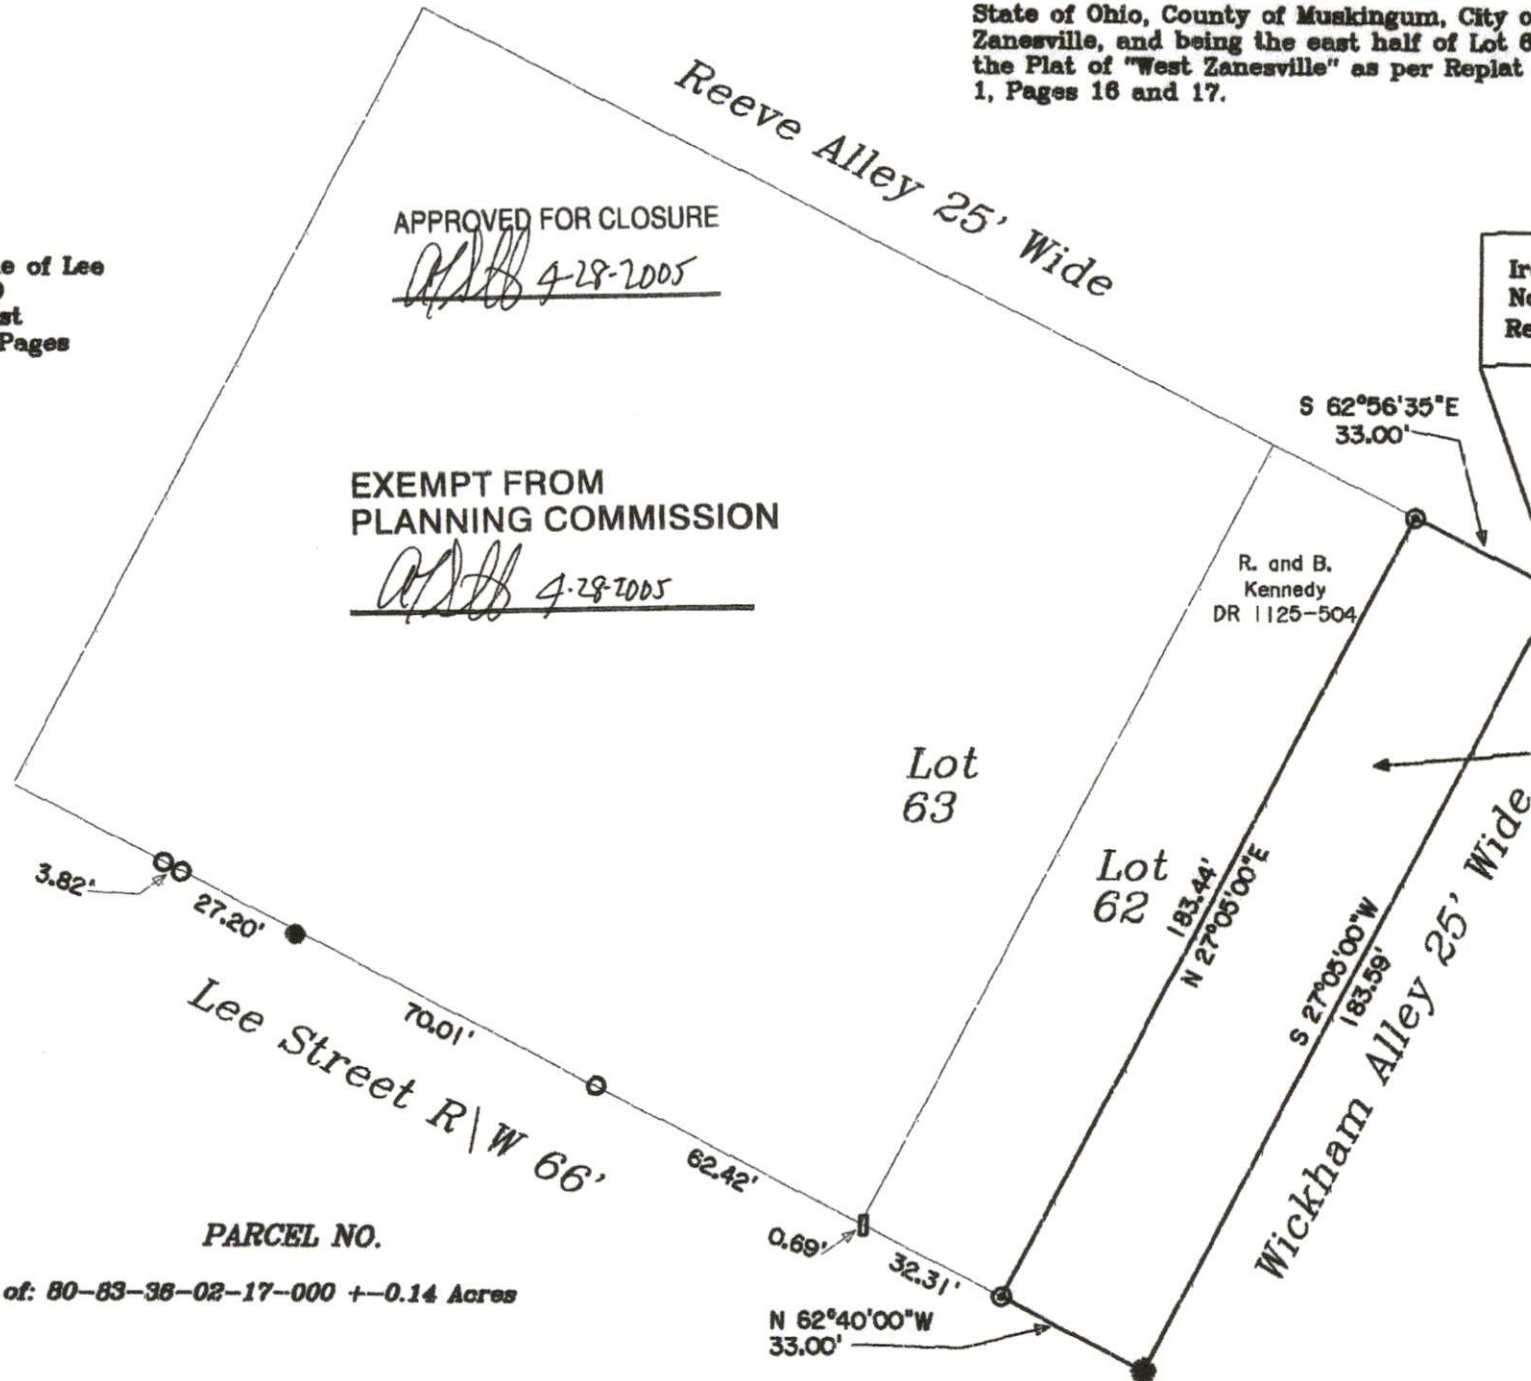

PARCEL NO.

All of: 80-83-38-02-17-000 +/- 0.14 Acres

Elbert D. Ferguson
DR 1155-358
+/- 0.14 Acres

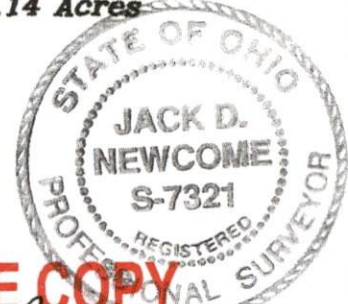

OFFICE COPY
Jack D. Newcome 4-25-05
Jack D. Newcome Date
Reg. Surveyor No. 7321

Newcome Surveying Company
6515 Ballard Road
Nashport, Ohio 43830
740-452-5796