


SURVEY OF ACREAGE

SITUATED IN THE CITY OF ZANESVILLE, COUNTY OF MUSKINGUM AND STATE OF OHIO, AND BEING PART OF THOSE CERTAIN LANDS GRANTED TO STORE IT LLC BY DEED IN VOLUME 2384, PAGE 575 OF OFFICIAL RECORDS KNOWN AS TRACT ONE-PARCEL ONE, TRACT ONE-PARCEL TWO, TRACT TWO, TRACT THREE-PARCEL NO. 1, TRACT THREE-PARCEL NO. 2, TRACT THREE-PARCEL NO. 3, TRACT THREE-PARCEL NO. 4, TRACT FOUR, TRACT FIVE, TRACT SIX, TRACT SEVEN, TRACT EIGHT, TRACT NINE, TRACT TEN, TRACT ELEVEN, TRACT TWELVE, TRACT THIRTEEN, TRACT FOURTEEN, TRACT FIFTEEN, TRACT SIXTEEN, AND BY DEED IN VOLUME 2867, PAGE 351 OF OFFICIAL RECORDS KNOWN AS TRACT ONE-PARCEL ONE, TRACT ONE-PARCEL TWO, TRACT ONE-PARCEL THREE AND TRACT ONE-PARCEL FOUR, BEING LOTS 6 THROUGH 8 (SQUARE 16), LOTS 13 THROUGH 16 (SQUARE 16), 1 THROUGH 12 (SQUARE 17), LOTS 1 THROUGH 12 (SQUARE 21) AND LOTS 1 THROUGH 12 (SQUARE 24) OF WESTERN ADDITION TO THE CITY OF ZANESVILLE AS PER MAP RECORDED IN REPLAT BOOK 1, PAGE 4 AND 5, VACATION OF PEARL STREET AS PER BOOK 195, PAGE 188 AND BOOK 410, PAGE 147, PARTIAL VACATION OF RAILROAD STREET AS PER BOOK 1159, PAGE 291, PARTIAL VACATION OF BEECH STREET AS PER BOOK 2912, PAGE 19, PARTIAL VACATION OF WALNUT STREET AS PER BOOK 662, PAGE 285 AND VACATED ALLEYS AS PER BOOK 970, PAGE 325 AND BOOK 2912, PAGE 19 OF OFFICIAL RECORDS

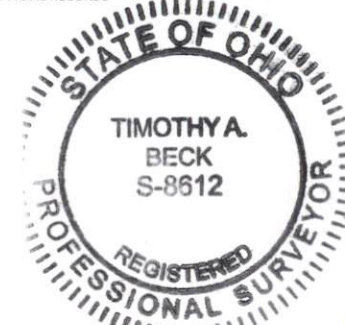

DESCRIPTION
APPROVED

By: *Timothy A. Beck*
3-6-2025

OFFICE COPY
Timothy A. Beck
NOT RECORDABLE

TIMOTHY A. BECK
REGISTERED PROFESSIONAL SURVEYOR NO. 8612
STATE OF OHIO
PROJECT NO. 2421470-32105
SURVEY PREPARED BY:
AMERICAN SURVEYING & MAPPING, INC.
221 ORCHARD DRIVE, WATLAND, FL 32791
PHONE: (407) 428-7979
FAX: (407) 428-8741
INFO@ASM-CORPORATE.COM

THIS DOCUMENT SHOULD BE CONSIDERED INVALID WITHOUT A LICENSED SURVEYOR'S SIGNATURE AND SEAL.

SURVEY OF ACREAGE
120 STATE STREET
MUSKINGUM COUNTY
ZANESVILLE, OHIO

ASM AMERICAN SURVEYING & MAPPING, INC.
NDSS NATIONWIDE SURVEYING SERVICES
221 Orchard Drive, Watland, FL 32791 Phone: (407) 428-7979

LINE TABLE(R)(C)			LINE TABLE(R)(C)		
LINE #	DIRECTION	LENGTH	LINE #	DIRECTION	LENGTH
L1(R)	S48°55'07"E	348.93'	L36	S51°18'22"E(C)	316.00'(C)
(C)	S48°54'51"E		L37	S38°45'00"W(C)	25.00'(C)
L2	S42°54'50"W	283.88'	L38	S38°45'22"W(C)	126.41'
(C)	S42°55'06"W		L39	N82°21'45"W(C)	106.07'
L3	N31°20'40"W	41.66'	(C)	N82°22'07"W(N)	112.91'
(C)	N31°20'24"W		L40	S83°30'40"W(N)	112.91'
L4	N38°41'53"E	60.06'	L41	S54°24'28"W(C)	234.74'
(C)	N38°42'09"E		L42	S54°24'08"W(N)	176.41'
L5	N51°15'00"W	31.07'	L43	S58°57'22"W(C)	176.41'
(C)	N51°14'44"W		L44	S58°57'00"W(N)	176.41'
L6	N13°31'48"W	126.39'	L45	S73°58'28"W(C)	85.98'
(C)	N13°31'32"W		L46	S73°56'06"W(N)	85.98'
L7	N28°12'11"W	39.69'	L47	N77°59'13"W(C)	75.41'
(C)	N28°11'55"W		L48	N58°50'03"W(C)	155.43'
L8	N35°57'50"W	41.47'	L49	N58°50'25"W(N)	155.43'
(C)	N35°57'34"W		L50	N31°17'11"W(C)	119.70'(C)
L9	N35°57'50"W	41.47'	L51	N38°45'00"E(C)	88.10'(C)
(C)	N35°57'34"W		L52	N51°21'07"W(C)	120.00'(C)
L10	N48°52'48"W	40.01'	L53	S38°45'00"W(N)	119.66'(C)
(C)	N48°52'32"W		L54	N51°21'37"E(C)	120.00'(C)
L11	N38°45'00"E	100.00'	L55	N51°21'37"E(C)	160.00'(C)
(C)	N38°45'16"E		L56	S51°21'37"E(C)	160.00'(C)
L12	N38°45'00"E	171.03'	L57	S38°45'00"W(N)	120.83'(C)
(C)	N38°45'00"E		L58	S38°45'00"W(N)	171.03'(C)
L13	S07°55'00"W	17.29'	L59	S51°15'00"W(C)	30.00'(C)
(C)	S07°55'00"W		L60	N38°45'00"E(C)	186.00'(C)
L14	S19°33'00"W	100.00'	L61	S51°15'00"E(C)	19.00'(C)
(C)	S19°33'00"W		L62	S33°35'22"W(C)	28.64'
L15	S37°06'00"W	100.00'	(C)	S33°35'00"W(N)	
(C)	S37°06'00"W				
L16	S50°29'00"W	100.00'			
(C)	S50°29'00"W				
L17	N51°15'00"W	24.52'			
(C)	N51°15'00"W				
L18	N38°45'00"E	136.00'			
(C)	N38°45'00"E				
L19	N38°45'00"E	120.00'			
(C)	N38°45'00"E				
L20	S29°40'00"E	43.01'			
(C)	S29°40'00"E				
L21	S21°46'00"E	45.95'			
(C)	S21°46'00"E				
L22	S13°08'00"E	50.84'			
(C)	S13°08'00"E				
L23	S38°45'00"W	50.17'			
(C)	S38°45'00"W				
L24	N51°15'00"W	120.00'			
(C)	N51°15'00"W				
L25	S51°15'00"E	30.00'			
(C)	S51°15'00"E				
L26	S38°45'00"W	136.00'			
(C)	S38°45'00"W				
L27	N51°15'00"W	30.00'			
(C)	N51°15'00"W				
L28	N38°45'00"E	136.00'			
(C)	N38°45'00"E				
L29	S38°45'00"W	120.00'			
(C)	S38°45'00"W				
L30	S51°15'00"E	120.00'			
(C)	S51°15'00"E				
L31	N38°45'00"E	50.17'			
(C)	N38°45'00"E				
L32	S01°22'00"E	76.10'			
(C)	S01°22'00"E				
L33	N51°15'00"W	177.04'			
(C)	N51°15'00"W				
L34	N38°45'00"E	128.00'			
(C)	N38°45'00"E				
L35	S51°15'00"E	8.00'			

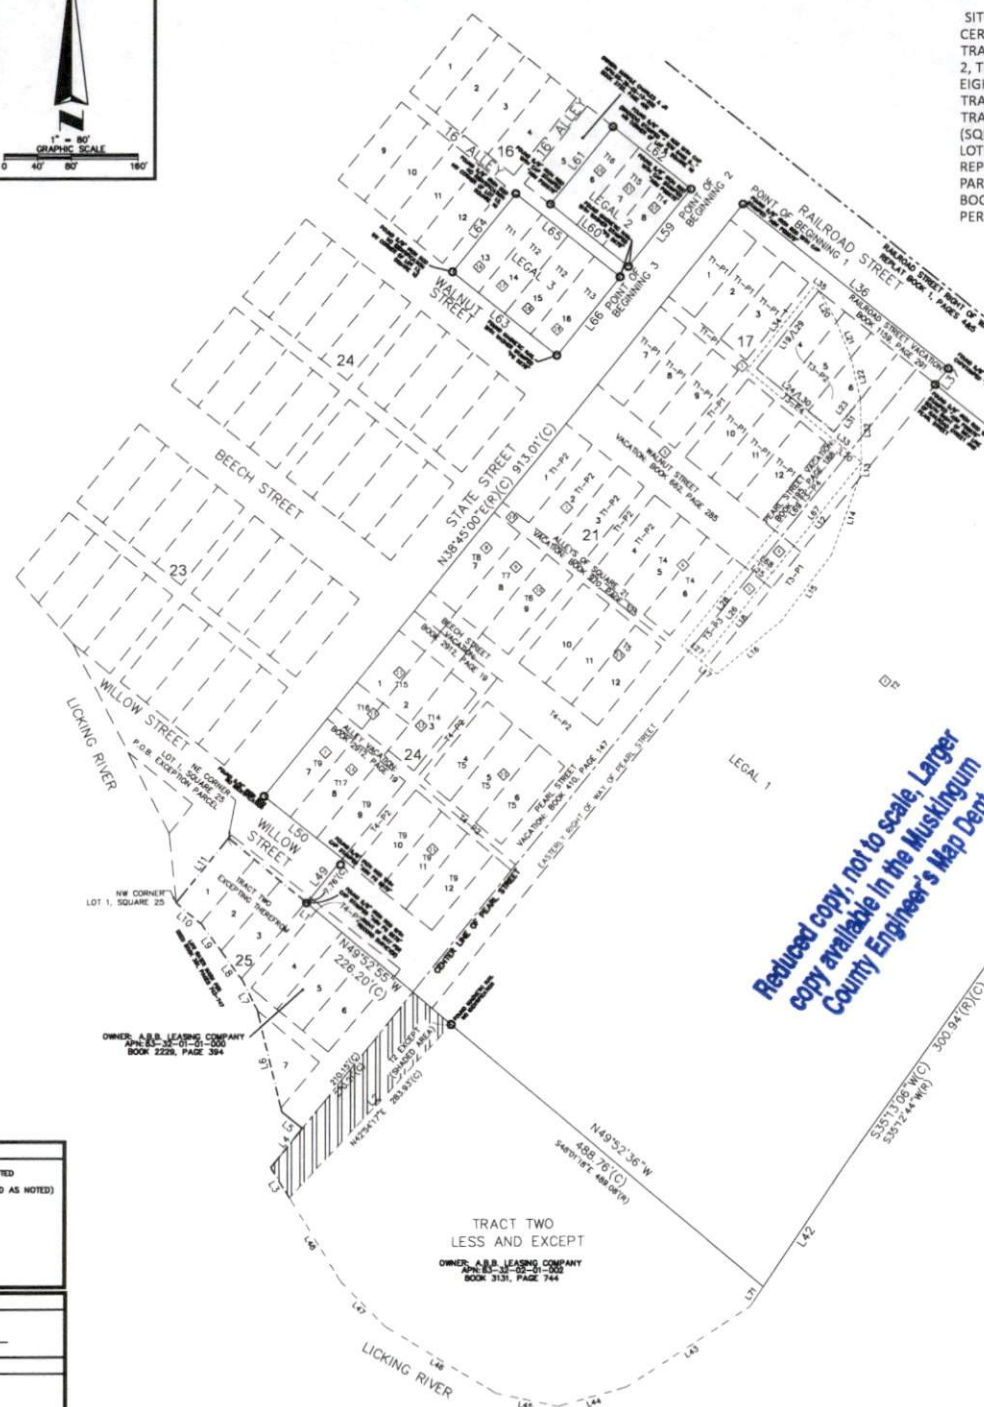


TABLE OF SUBJECT PARCELS	
OWNER: STORE IT LLC BOOK 2384, PAGE 575 & BOOK 2867, PAGE 351	
ALL OF PARCEL 1 83-37-03-01-000	AREA=2.531 ACRES
ALL OF PARCEL 2 83-32-02-01-000	AREA=12.550 ACRES
ALL OF PARCEL 3 83-37-03-02-000	AREA=0.348 ACRES
ALL OF PARCEL 4 83-37-03-03-000	AREA=0.077 ACRES
ALL OF PARCEL 5 83-37-03-04-000	AREA=0.180 ACRES
ALL OF PARCEL 6 83-37-03-05-000	AREA=0.237 ACRES
ALL OF PARCEL 7 83-37-03-15-000	AREA=0.118 ACRES
ALL OF PARCEL 8 83-37-03-09-000	AREA=0.140 ACRES
ALL OF PARCEL 9 83-37-03-08-000	AREA=0.140 ACRES
ALL OF PARCEL 10 83-37-03-07-000	AREA=0.140 ACRES
ALL OF PARCEL 11 83-37-03-11-000	AREA=0.302 ACRES
ALL OF PARCEL 12 83-37-03-12-000	AREA=0.173 ACRES

TABLE OF SUBJECT PARCELS	
OWNER: STORE IT LLC BOOK 2384, PAGE 575 & BOOK 2867, PAGE 351	
ALL OF PARCEL 13 83-37-03-10-000	AREA=0.086 ACRES
ALL OF PARCEL 14 83-37-03-14-000	AREA=0.118 ACRES
ALL OF PARCEL 15 83-37-03-13-000	AREA=0.856 ACRES
ALL OF PARCEL 16 83-38-02-06-000	AREA=0.110 ACRES
ALL OF PARCEL 17 83-38-02-07-000	AREA=0.110 ACRES
ALL OF PARCEL 18 83-38-02-08-000	AREA=0.110 ACRES
ALL OF PARCEL 19 83-38-02-09-000	AREA=0.110 ACRES
ALL OF PARCEL 20 83-38-02-12-000	AREA=0.110 ACRES
ALL OF PARCEL 21 83-38-02-11-000	AREA=0.110 ACRES
ALL OF PARCEL 22 83-38-02-10-000	AREA=0.110 ACRES
ALL OF PARCEL 23 83-37-03-08-000	AREA=1.133 ACRES
ALL OF PARCEL 24 83-37-03-16-000	AREA=0.106 ACRES

LEGEND AND ABBREVIATIONS	
(C)	CALCULATED DATA
(D)	BOOK 3131, PAGES 743-747
(H)	FIELD MEASURED DATA
NO.	NUMBER
POB	POINT OF BEGINNING
POC	POINT OF COMMENCEMENT
(R)	RECORD DESCRIPTION
TR	TRACT TRACT NUMBER
○	RECOVERED MONUMENT AS NOTED
---	PLATTED CENTERLINE (VACATED AS NOTED)
---	PLATTED LOT LINE
---	PLATTED RIGHT OF WAY LINE
---	ADJOINING PARCEL LINE
---	BOUNDARY LINE

LAND AREA	
SOUTHEAST PARCEL (LEGAL 1)	833,740.6 SQUARE FEET 18.1406 ACRES
NORTHWEST PARCEL A (LEGAL 2)	14,380.6 SQUARE FEET 0.3306 ACRES
NORTHWEST PARCEL B (LEGAL 3)	19,354.4 SQUARE FEET 0.4408 ACRES
TOTAL AREA	867,475.6 SQUARE FEET 19.9120 ACRES

BEARING BASIS
BEARINGS SHOWN HEREON ARE BASED ON SOUTHEASTERLY RIGHT OF WAY LINE OF STATE STREET, WHICH BEARS NORTH 38°45'00" EAST, PER REPLAT OF WESTERN ADDITION BOOK 1, PAGES 4 AND 5.