


86-39-04-17
83-38-01-26
83-38-01-25
83-38-01-24

Centerline of Timber Run
N 76° 47' 24" E
60.02'

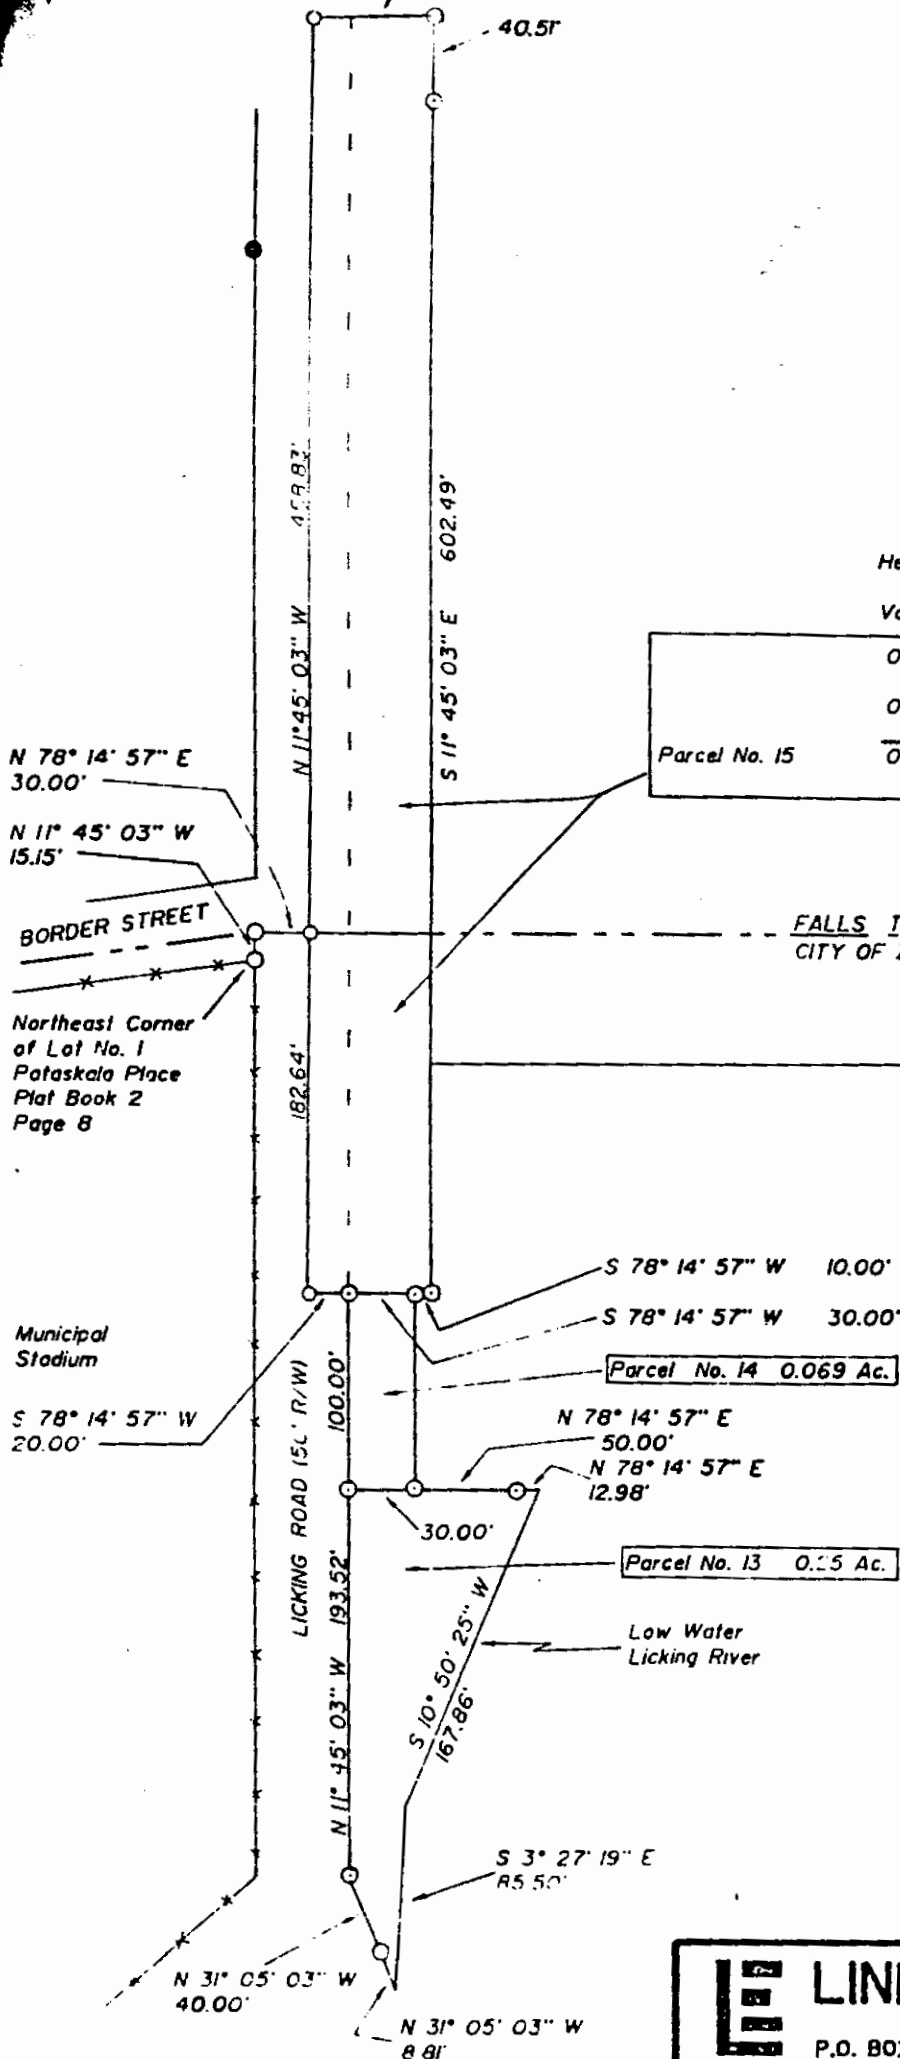

Heinrich Paper Company

Vol. 977, Page 85

Parcel No. 15

0.63 ac. Falls Township
0.42 Outside R/W
0.25 ac. City of Zanesville
0.17 Outside R/W
0.88 ac. Total
0.59 Outside R/W

S 78° 14' 57" W 10.00'

S 78° 14' 57" W 30.00'

Parcel No. 14 0.069 Ac.

N 78° 14' 57" E 50.00'

N 78° 14' 57" E 12.98'

Parcel No. 13 0.25 Ac.

Low Water
Licking River

S 3° 27' 19" E
85.50'

N 31° 05' 03" W 40.00'
N 31° 05' 03" W 8.81'



OFFICE COPY
NOT RECORDABLE
Surveyor # 5718

DESCRIPTION APPROVED
for Auditor's transfer

By _____

LINN ENGINEERING, INC.
P.O. BOX 2671 ZANESVILLE, OH 43702 432-7434

SURVEY FOR: Heinrich Paper Company
815 Main Street
Zanesville, Ohio 43701

T- 1 R- 8
LOT NO. N/A
SUBDIVISION N/A
SECTION Qtr. 4, U.S.M.
TOWNSHIP Falls
MUNICIPALITY Zanesville
COUNTY Franklin

● IRON PIN FOUND
○ IRON PIN SET
▲ R.R. SPIKE FOUND
△ R.R. SPIKE SET
⊕ POST
○ POINT
×× FENCE

SCALE _____

DATE _____