

SITUATED IN

The State of Ohio, County of
Muskingum, City of Zanesville,
Part of Lot 20 in William
Blocksom's Addition (RP1,
Page 60).

BASIS OF BEARING

Bearings are based on State Plane
Grid Coordinates, NAD83, Ohio
South, per GPS Observation.

REFERENCES

* As Noted on Plat
www.muskingumcountyauditor.org
www.mceo.org
<http://recorder.muskingumcounty.org>

LEGEND

- Unmarked Point
- Iron Pin Found
- ⊠ Stone Found
- ⊗ PK Nail Set
- ⊙ Iron Pin Set (5/8" MCPEEK PS 8517)
- Z- Property Hook
- Axle Found
- f.o.p. Found Out of Position



Brian Kelly McPeck
Reg. Surveyor No. 8517


Date

DESCRIPTION
APPROVED

By:

per 4/15/25


MARKET STREET (50')
(49.58' AS SHOT)

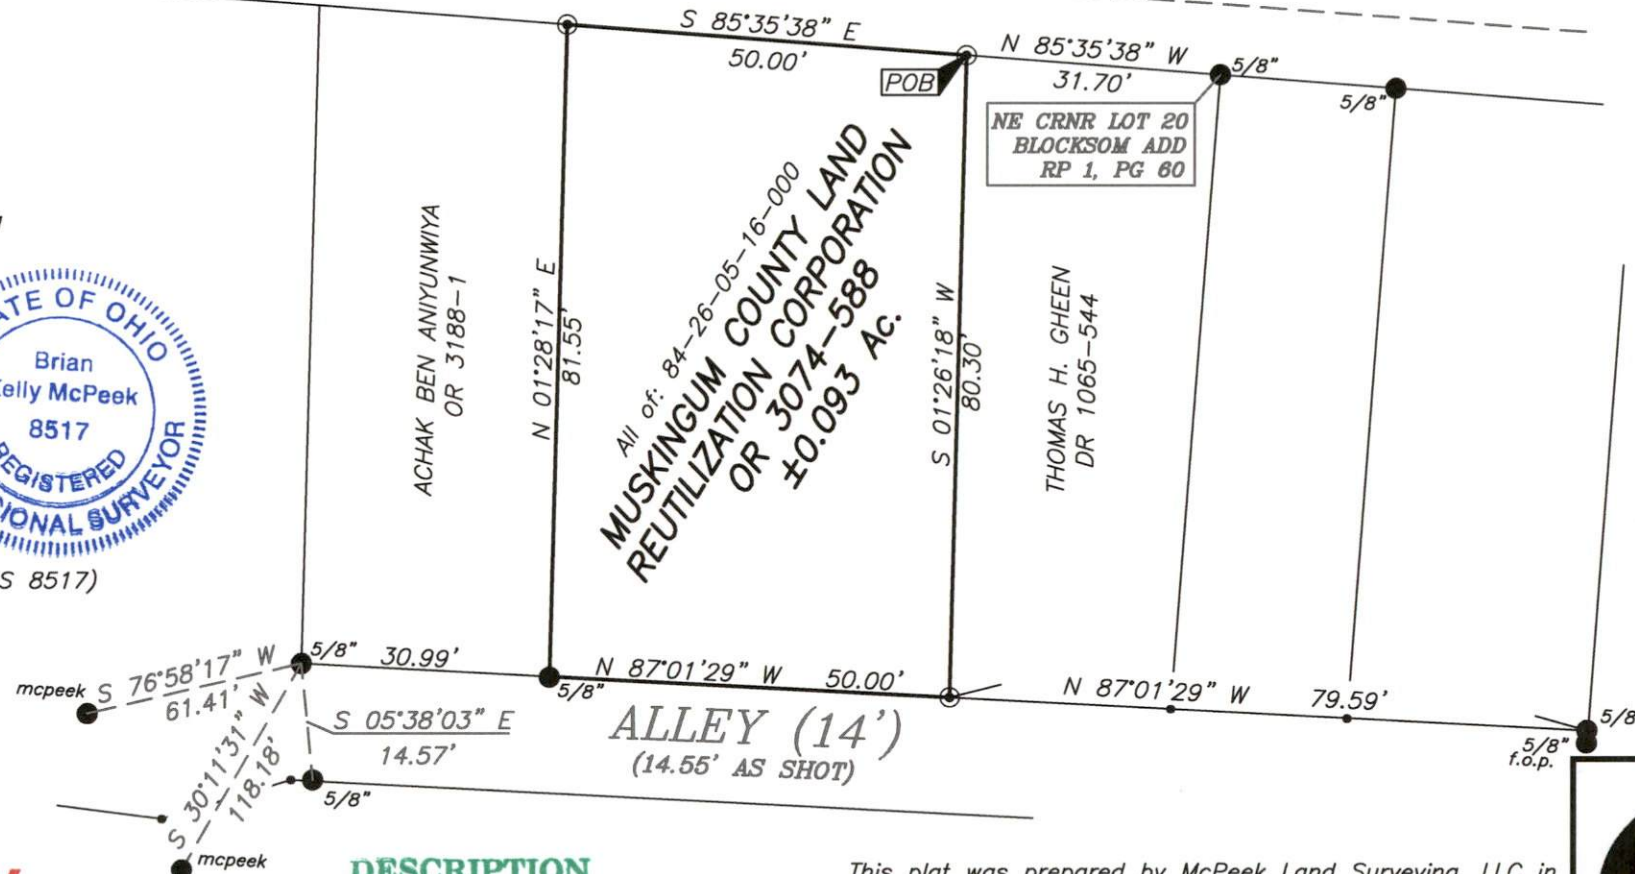

ReSurvey



GRAPHIC SCALE

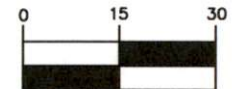

(IN FEET)
1 inch = 30 ft.

This plat was prepared by McPeck Land Surveying, LLC in
accordance with Chapter 4733-37 of the Administrative Code,
and is intended to be used for the legal transfer of the
property described and does not intend to describe all or
any easements of record, nor encroachments unless
otherwise intended.



www.mcpeeklandsurveying.com
email: brian@mcpeeklandsurveying.com
1705 East Pike, * Zanesville, Oh 43701 * 740.704.6073