


MUSKINGUM COUNTY  
CITY OF ZANESVILLE  
FALLS TOWNSHIP  
QTR. TWP. 4, T1N, R8W, U.S.M.L.

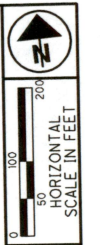

PID NO.  
**93006**


R/W DESIGNER CS  
R/W REVIEWER LW

**CENTERLINE PLAT**  
STA. 545+00 TO STA. 570+00 I.R. 70

**MUS-70-10.49**

4 / 17

2218  
2231

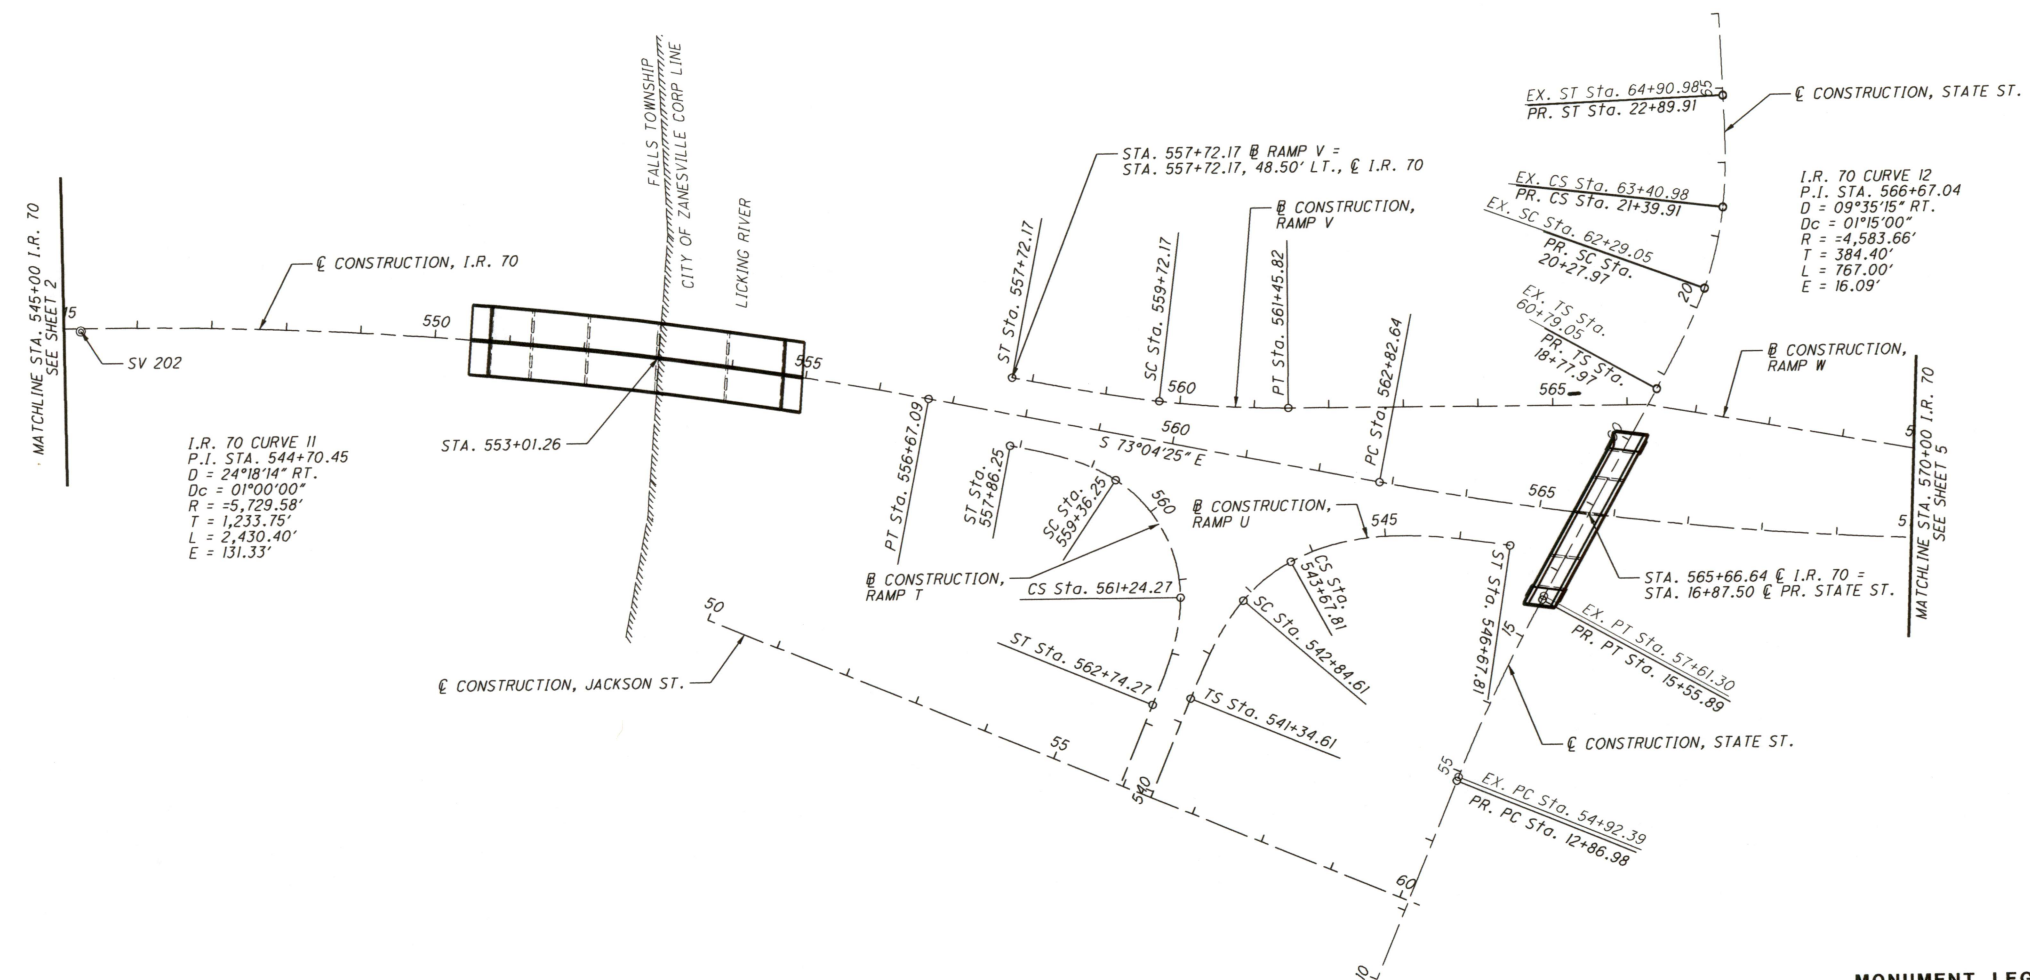

I.R. 70 CURVE 11  
P.I. STA. 544+70.45  
D = 24°18'14" RT.  
Dc = 01°00'00"  
R = 5,729.58'  
T = 1,233.75'  
L = 2,430.40'  
E = 131.33'

I.R. 70 CURVE 12  
P.I. STA. 566+67.04  
D = 09°35'15" RT.  
Dc = 01°15'00"  
R = 4,583.66'  
T = 384.40'  
L = 767.00'  
E = 16.09'

I:\ProjectData\MUS\93006-400-Engineer\mg.RW\Sheets\93006-RP003.dgn Sheet 12/30/2020 8:39:06 AM bhariaw

SETTING OF ALL MONUMENTS SHALL BE PERFORMED BY A SURVEYOR REGISTERED IN THE STATE OF OHIO. THE MONUMENT ASSEMBLIES AND REFERENCE MONUMENTS WILL BE INSTALLED BY THE CONTRACTOR AT THE TIME OF CONSTRUCTION. THE IRON PIN AND CAP (WHEN REQUIRED) ARE TO BE INSTALLED BY THE CONTRACTOR'S SURVEYOR.

CHANGES OR ALTERATIONS TO THE LOCATION OF ANY MONUMENTS SHOWN IN THIS TABLE, REQUIRE PRIOR APPROVAL FROM THE DISTRICT REAL ESTATE ADMINISTRATOR OF THE OHIO DEPARTMENT OF TRANSPORTATION. IN THE EVENT THAT CHANGES OR ALTERATIONS ARE APPROVED, A REVISED CENTERLINE PLAT WITH THE NEW LOCATIONS SHALL BE RECORDED IN THE APPLICABLE COUNTY RECORDS AND THE OHIO DEPARTMENT OF TRANSPORTATION. SPECIFICATIONS FOR MONUMENT ASSEMBLIES, REFERENCE MONUMENTS AND RIGHT OF WAY MONUMENTS ARE SHOWN ON STANDARD CONSTRUCTION DRAWING RM-1.1.

- MONUMENT LEGEND**
- ☐ EXISTING R/W MONUMENT BOX
  - ▣ PROPOSED R/W MONUMENT BOX
  - EXISTING CONCRETE MONUMENT
  - PROPOSED CONCRETE MONUMENT
  - ♣ RAILROAD SPIKE FOUND
  - ♣ RAILROAD SPIKE SET
  - I.P.F. [IRON PIN FOUND]
  - I.P.F. [IRON PIN FOUND W/ ID CAP]
  - I.P.S. [IRON PIN SET W/ ID CAP]
  - P.F. [IRON PIPE FOUND]
  - P.S. [IRON PIPE SET]
  - P.K.F. [P.K. NAIL FOUND]
  - P.K.S. [P.K. NAIL SET]