


SITUATED IN THE STATE OF OHIO,COUNTY OF MUSKINGUM,CITY OF ZANESVILLE AND BEING PART OF LOTS,165,166 AND 167 OF THE NORWOOD SUBDIVISION AS RECORDED IN PLAT BOOK 2,PAGE 125 AND BEING ALL THOSE LANDS INTENDED TO BE DESCRIBED IN DEED VOLUME 1115,PAGE 154.

BEING ALL OF AUDITOR'S PARCEL NO.85-11-07-04-000 0.027 AC.
BEING ALL OF AUDITOR'S PARCEL NO.85-11-07-05-000 0.172 AC.


THE BEARINGS SHOWN HEREON ARE BASED ON THE WEST LINE OF LOT #167 AS N-04-18-00-E.

0 10 20
SCALE:1"=20'

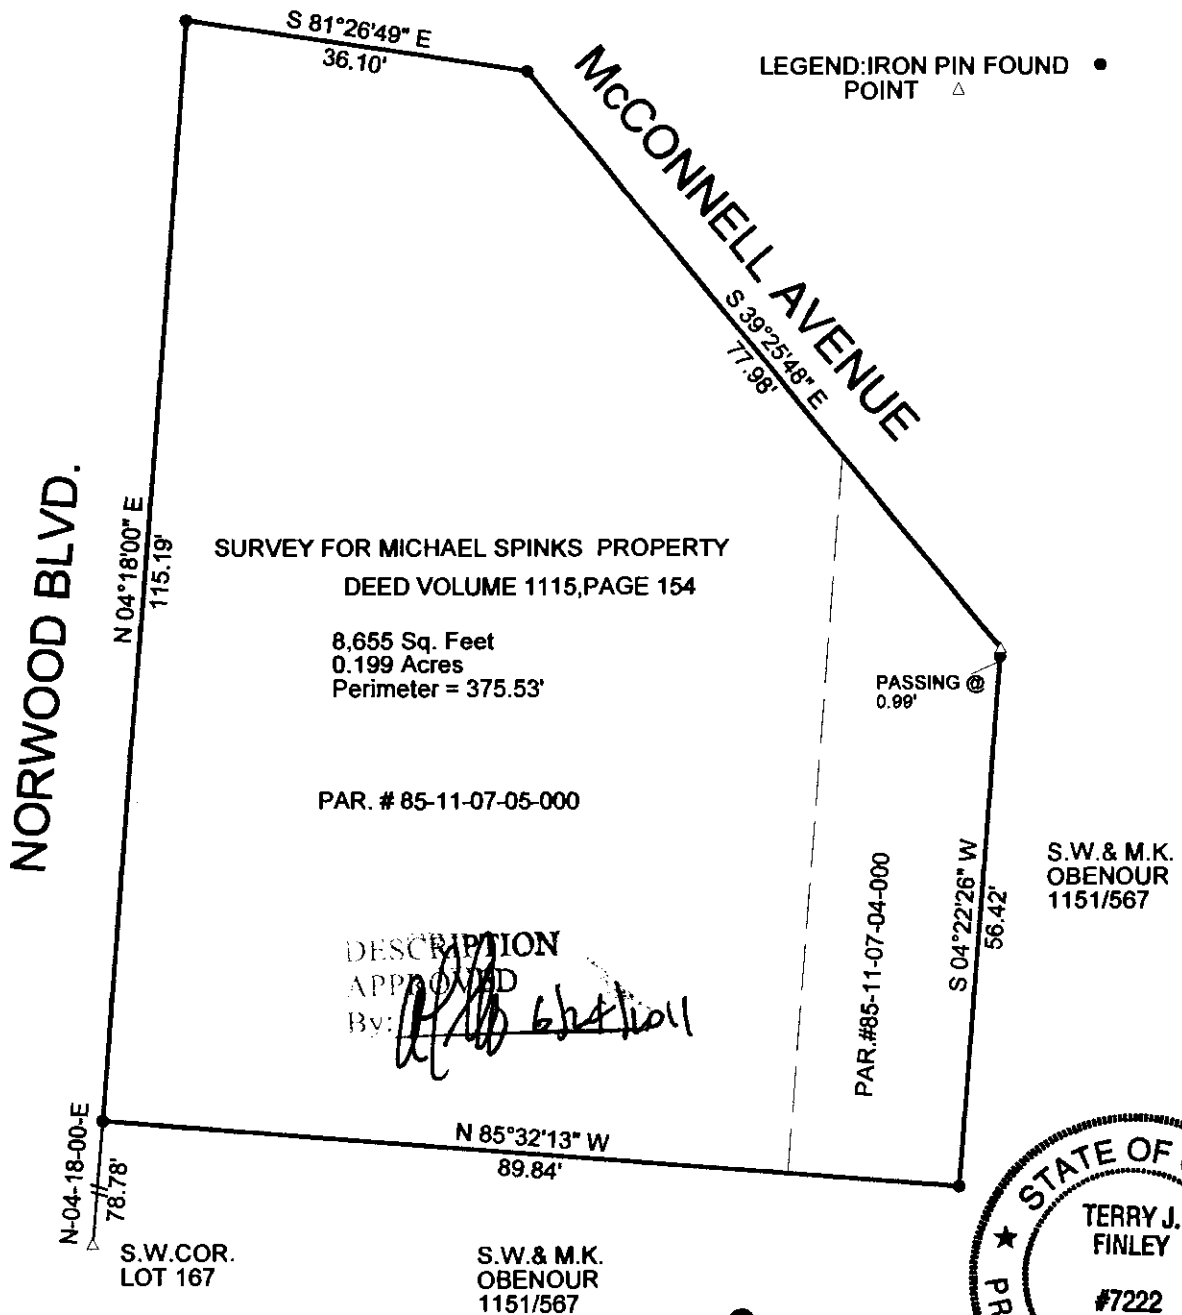

THIS PLAT AND ACCOMPANYING DESCRIPTION WERE PREPARED ON JUNE 16TH,2011 BY TERRY J. FINLEY, OHIO REGISTERED SURVEYOR #S-7222 BASED ON AN ACTUAL SURVEY AND ARE SUBJECT TO ALL LEGAL HIGHWAYS AND EASEMENTS, RECORDED OR IMPLIED.

OFFICE COPY
NOT RECORDABLE
TERRY J. FINLEY

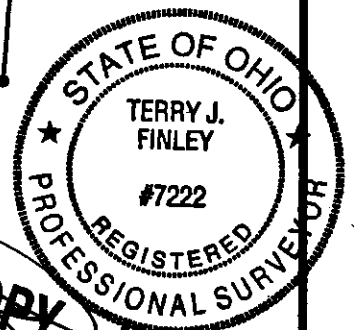

| | | |
|---------------------------|-----------------|---------------|
| TERRY J. FINLEY SURVEYING | | |
| 155 MOCKINGBIRD HILL | | |
| ZANESVILLE, OHIO 42701 | | |
| DATE: 6/16/2011 | SCALE: 1" = 20' | DRAWN BY: TJF |