


PROPOSED VACATION DRESDEN ROAD RIGHT OF WAY

DESCRIPTION
APPROVED

By: J.J. Snien

8/27/2015 A.S.

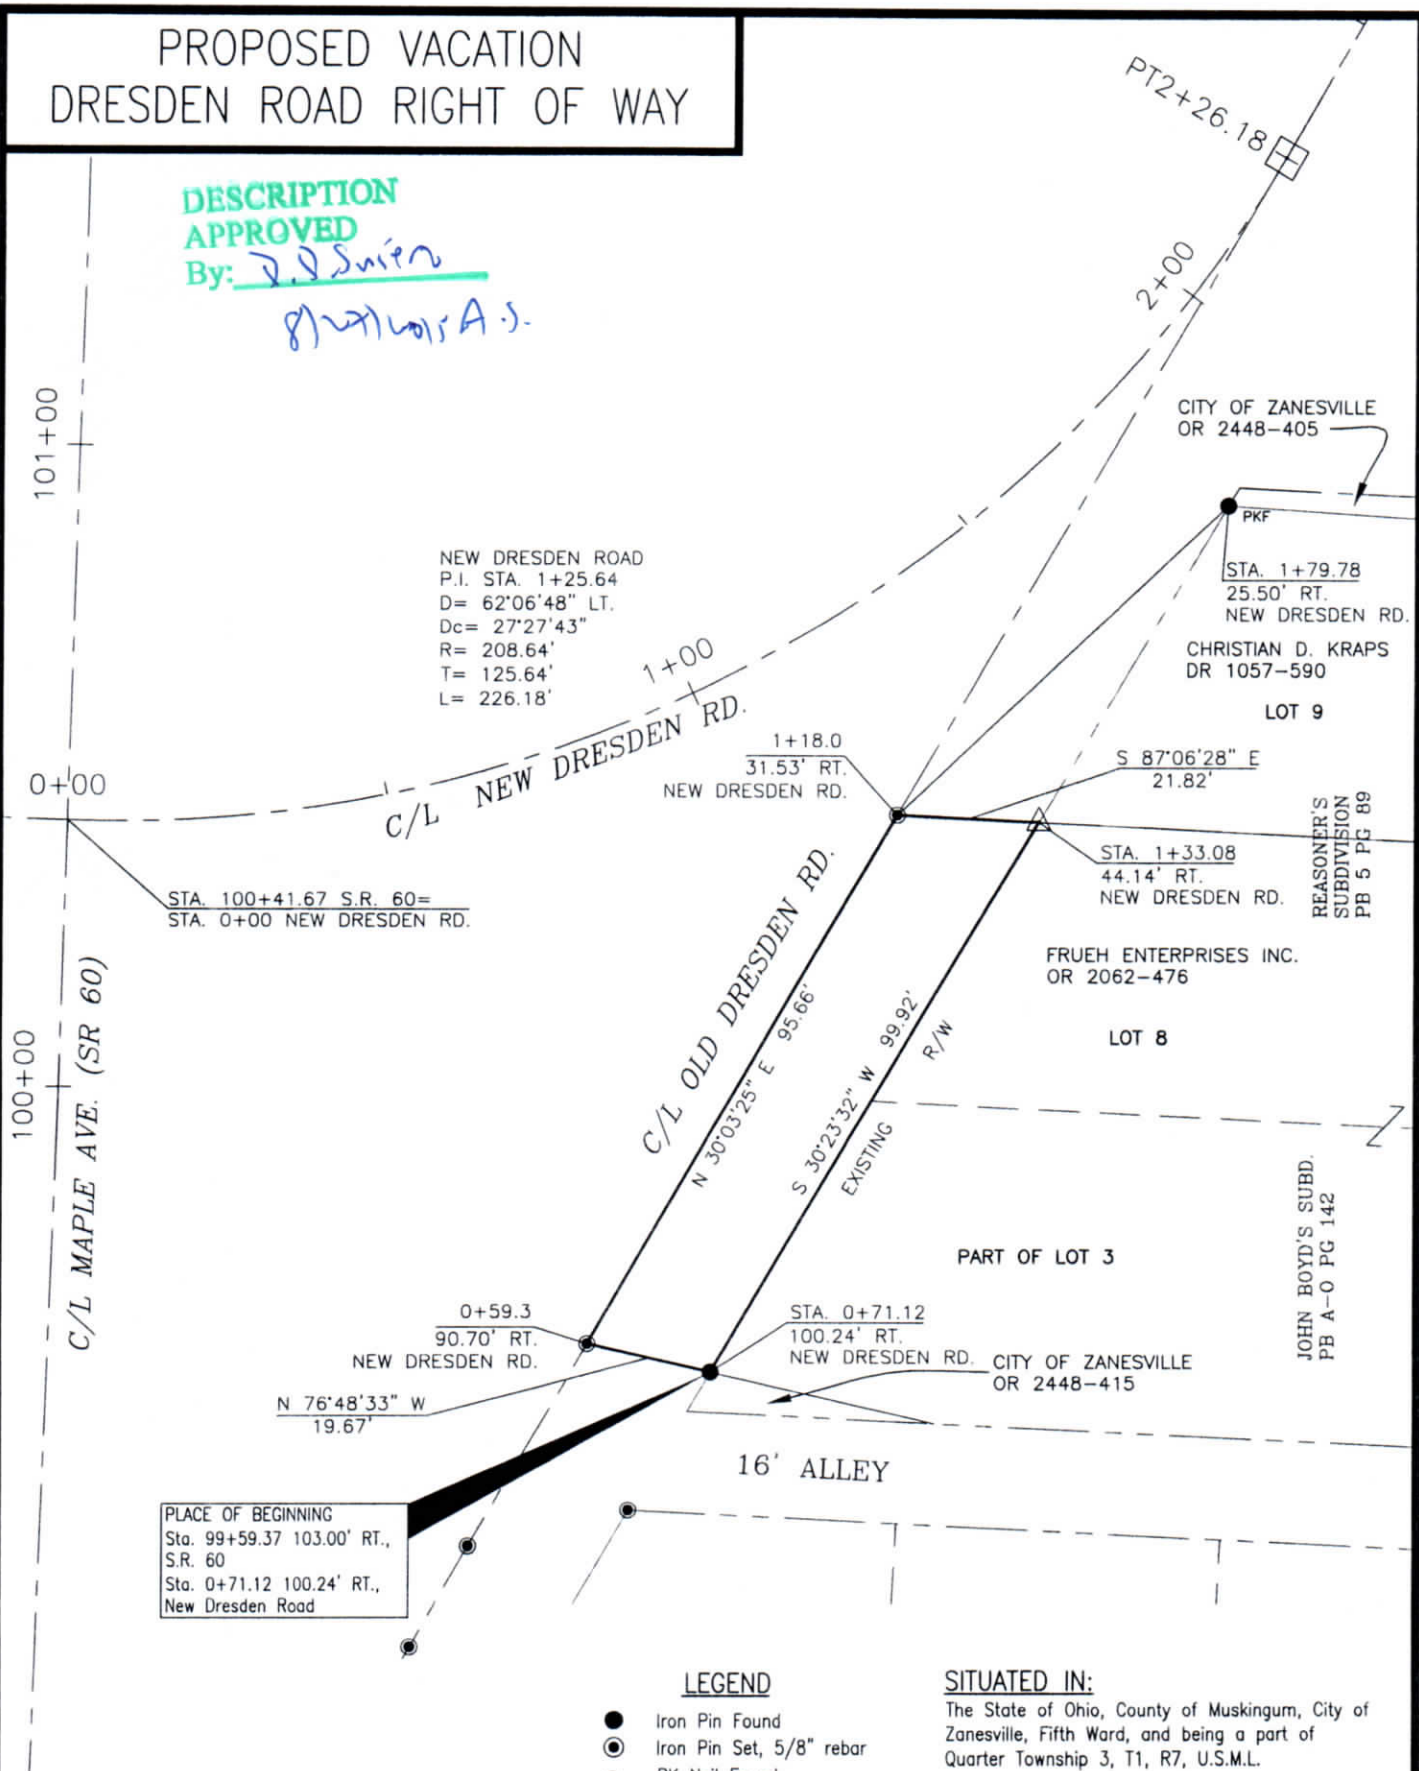

PLACE OF BEGINNING
Sta. 99+59.37 103.00' RT.,
S.R. 60
Sta. 0+71.12 100.24' RT.,
New Dresden Road

LEGEND

- Iron Pin Found
- ⊙ Iron Pin Set, 5/8" rebar
- PKF PK Nail Found
- △ PK Nail Set
- Monument Found
- Right of Way
- Centerline

BASIS OF BEARINGS

Bearings are based on the Ohio State Plane
Coordinate System, South Zone, NAD83 per GPS
observations on 10/16/14.

REFERENCES

OR 2448-415
OR 2448-405
OR 2062-476
DR 1057-590
DR 1024-5
DR 1024-18
DR 696-87
PB A-0, Pg 142
PB 2, Pg 70
PB 5, Pg 89
ODOT ROW PLANS MUS-60-18.35

PARCEL No.


To be added to: 85-17-04-09-000 ±0.022 ac.
To be added to: 85-17-04-10-000 ±0.021 ac.

SITUATED IN:

The State of Ohio, County of Muskingum, City of
Zanesville, Fifth Ward, and being a part of
Quarter Township 3, T1, R7, U.S.M.L.

NOTE:

Old Dresden Road appears on:
PB A-0, Pg 142 John Boyd's Subdivision
PB 2, Pg 70 Belle View Terrace
PB 5, Pg 89 Reasoner's Subdivision

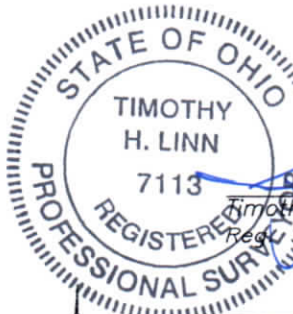

**OFFICE COPY
NOT RECORDABLE**

Timothy H. Linn
Registered Professional Surveyor No. 7113

Date



1 inch = 30 ft.



Linn Engineering, Inc. 740-452-7434
Civil Engineering Consultants
P.O. Box 2086 Zanesville, Ohio 43702-2086

