


LEGEND

- PIN (SET) 5/8" REBAR CAPPED (C R HARKNESS PLS#6885)
- PIN (FOUND)
- △ POINT (UNMARKED)
- PIPE (FOUND)
- ⊗ AXLE (FOUND)

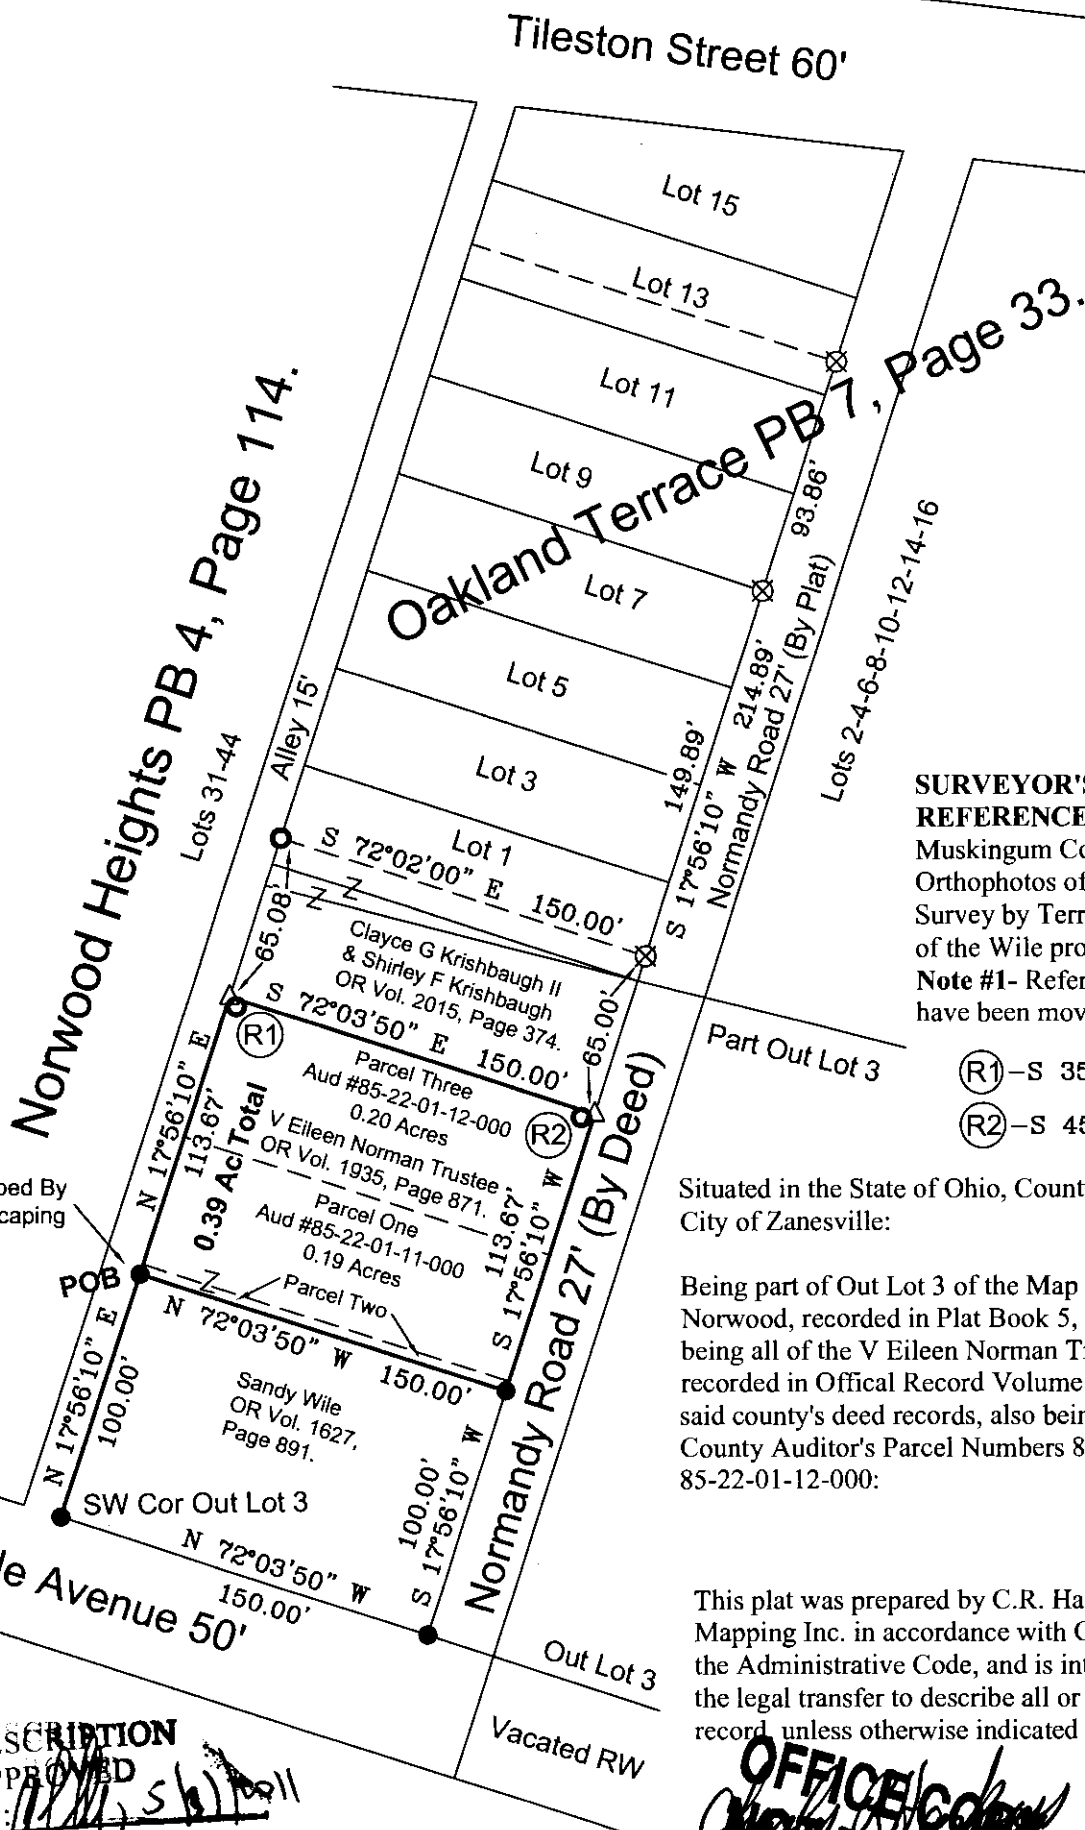

SURVEYOR'S NOTES AND REFERENCES:

Muskingum County Tax Maps and Orthophotos of the area.
Survey by Terry J Finley PLS 7222 of the Wile property dated June 1993.
Note #1- Reference Pipes appear to have been moved by others.

(R1)-S 35°54'35" E 0.88'

(R2)-S 45°48'45" W 1.09'

Situated in the State of Ohio, County of Muskingum, City of Zanesville:

Being part of Out Lot 3 of the Map of Replat of a part of Norwood, recorded in Plat Book 5, Page 65, further being all of the V Eileen Norman Trustee property recorded in Official Record Volume 1935, Page 871 of said county's deed records, also being all of Muskingum County Auditor's Parcel Numbers 85-22-01-11-000 and 85-22-01-12-000:

This plat was prepared by C.R. Harkness Surveying & Mapping Inc. in accordance with Chapter 4733-37 of the Administrative Code, and is intended to be used for the legal transfer to describe all or any easments of record, unless otherwise indicated

OFFICE COPY
Charles R. Harkness PLS #6885

DESCRIPTION

APPROVED

By: *[Signature]*

SURVEY FOR:

**V Eileen Norman
Trustee**



HARKNESS SURVEYING & MAPPING, INC.
8205 OLD TOWN ROAD
ROSEVILLE, OHIO 43777
PHONE/FAX (740) 849-0122



SURVEYED:5/26/2011 DRAWN:5/26/2011

JOB NUMBER
Job#1910

DRAWING / SHEET NUMBER
Plat #01

CITY:Zanesville CO:Muskingum ST:Ohio

