

L. Peter Dinan & Associates

27 South Sixth Street

P. O. Box 55, Zanesville, Ohio 43701

SURVEYING & MAPPING

Description For Conveyance
Stacey D. Winland
All Of Parcel #80-85-22-03-01-000

Situated in the State of Ohio, County of Muskingum, City of Zanesville.

Being a part of Lots 13, 14 and 15 in Torberts Addition as recorded in Plat Book 4, Page 97 bounded and described as follows:

Beginning at an iron pin found at the northeast corner of Lot 13; thence along the west line of Euclid Avenue south 29 degrees 45 minutes west 102.05 feet to an iron pin; thence north 68 degrees 40 minutes west 83.44 feet to an iron pin found; thence north 19 degrees 27 minutes east 65.87 feet to an iron pin found on the south line of Yale Avenue; thence along the south line of Yale Avenue south 87 degrees 55 minutes east 106.50 feet to the place of beginning, containing seventeen hundredths (0.17) of an acre more or less.

This description written from a survey made by L. Peter Dinan, Registered Surveyor #5451, January 23, 1996.

**OFFICE COPY
NOT RECORDABLE**


DESCRIPTION APPROVED
FOR AUDITORS TRANSFER

BY

1-24-96



L. PETER DINAN & ASSOCIATES
27 SOUTH SIXTH STREET
ZANESVILLE, OHIO

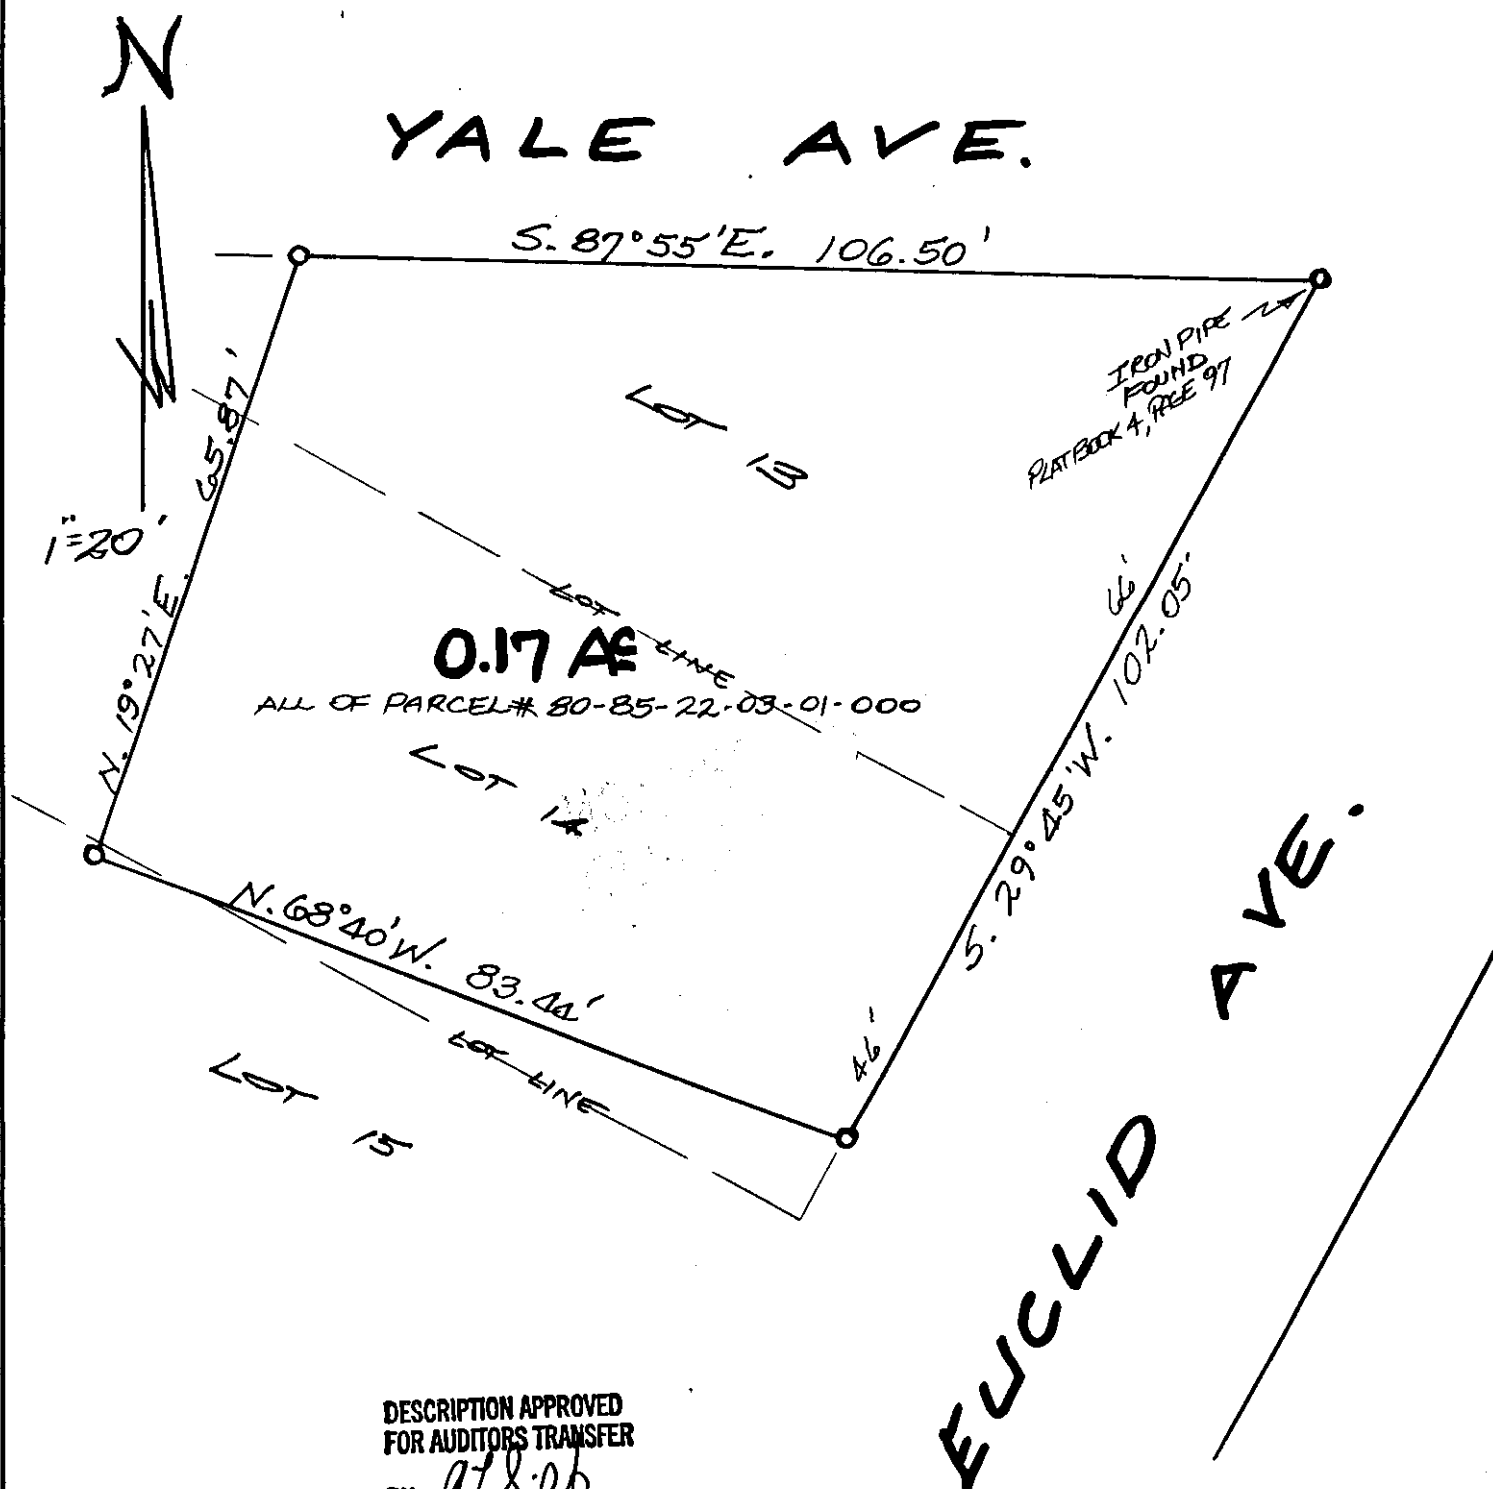

**DESCRIPTION APPROVED
FOR AUDITORS TRANSFER**

BY ATL
1-24-96

PART OF LOTS 13, 14 & 15
TORBERTS ADDITION
CITY OF ZANESVILLE
MUSKINGUM CO., OHIO

JAN 19, 1996

**OFFICE COPY
NOT RECORDABLE**